


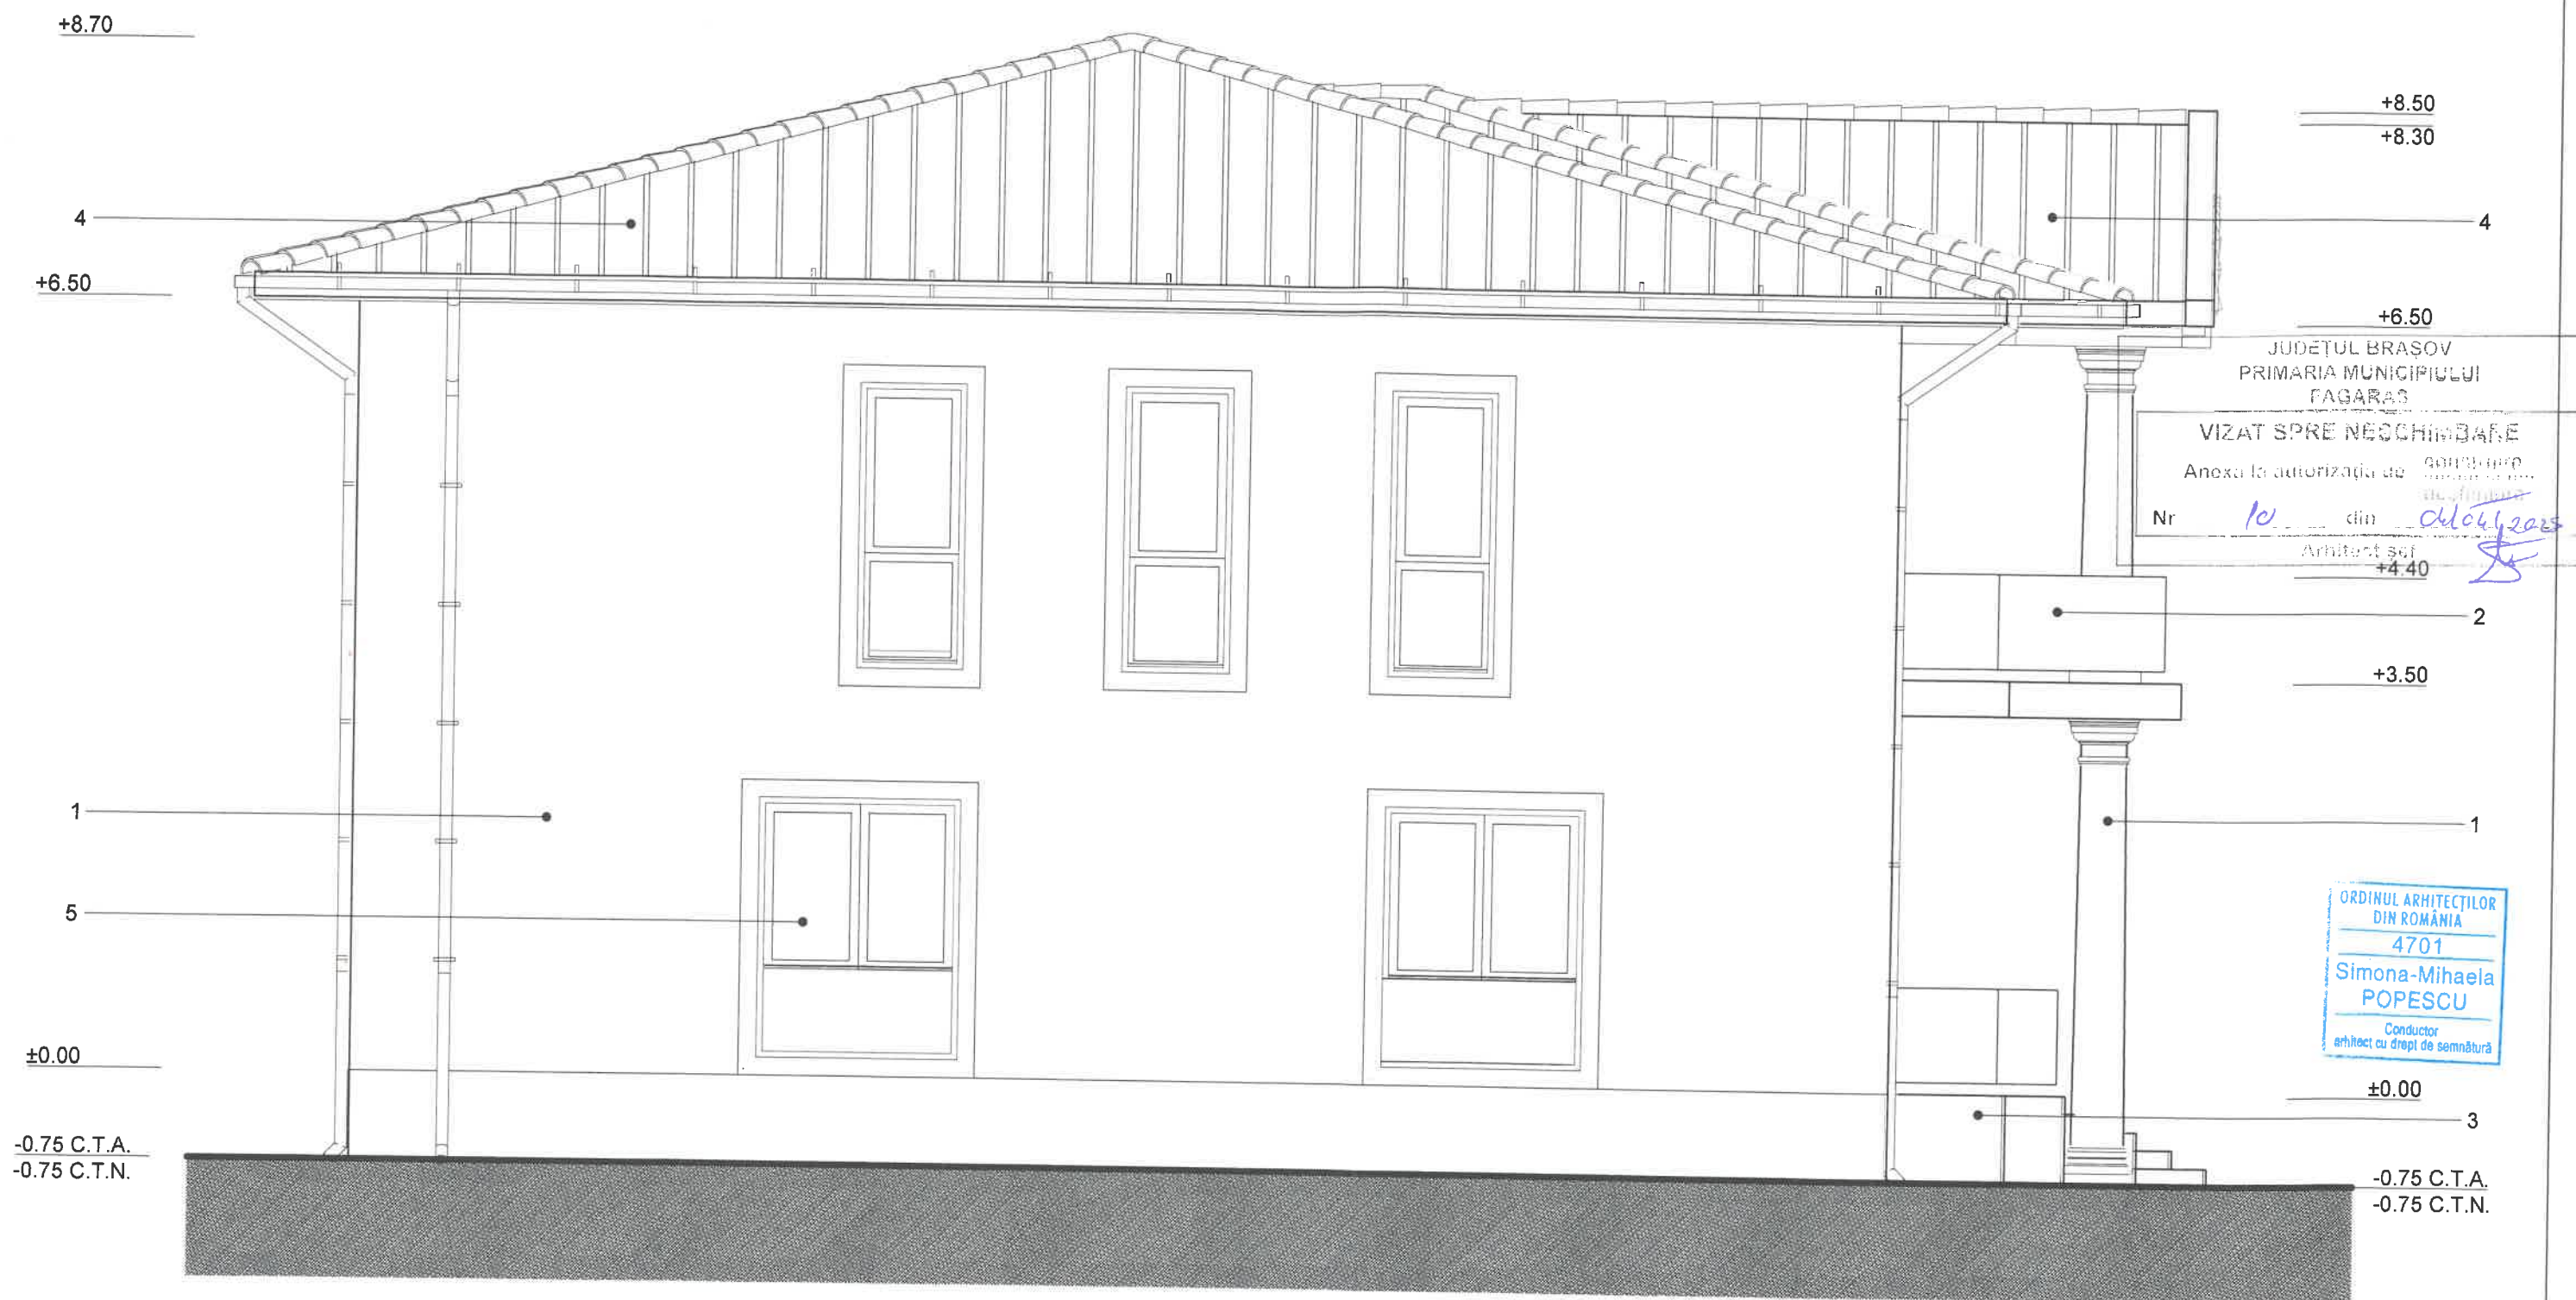

FATADA LATERAL STANGA SCARA 1:50

- 1 FINISAJ FATADA:
ZUGRAVEALA LAVABILA
CULOARE: ALBA
- 2 BALUSTRADA:
STICLA SECURIT
- 3 FINISAJ SOCLU:
SIMILIPATRA
CULOARE: GRI
- 4 INVELITOARE:
TABLA LISA FALTUITA
CULOARE: GRI ANTRACIT
- 5 TAMPLARIE:
PROFIL PVC CU GEAM TERMOPAN
CULOARE: GRI

verific. /expert	nume	semn.	cerinta	REFERAT / EXPERTIZA nr. /data	
ATELIER ludika SRL	CUI 49211922 REG COM J32/2288/2023 ORAS CISNADIE, JUD SIBIU STR N-LAE PORUMBESCU, NR 29 tel 0753 032 800, 0721 327 911 email mihaela.popescu@ludika.ro			beneficiari SANDOR ARMANDO -ION, SANDOR MELISA	nr proiect 420/2024
				denumire proiect CONSTRUIRE LOCUINTA UNIFAMILIALA, IMPREJMUIRE	
	SEF PROIECT	c. arh M. POPESCU	scara 1:50	adresa MUN FAGARAS, JUD BRASOV, STR NOUA, NR 29, NR CF 102741 FAGARAS	faza D.T.A.C.
	PROIECTAT	c. arh M. POPESCU	data 03.2025	denumire plansa FATADA LATERAL STANGA	nr plansa A 07
DESENAT	c. arh M. POPESCU				
VERIFICAT					