


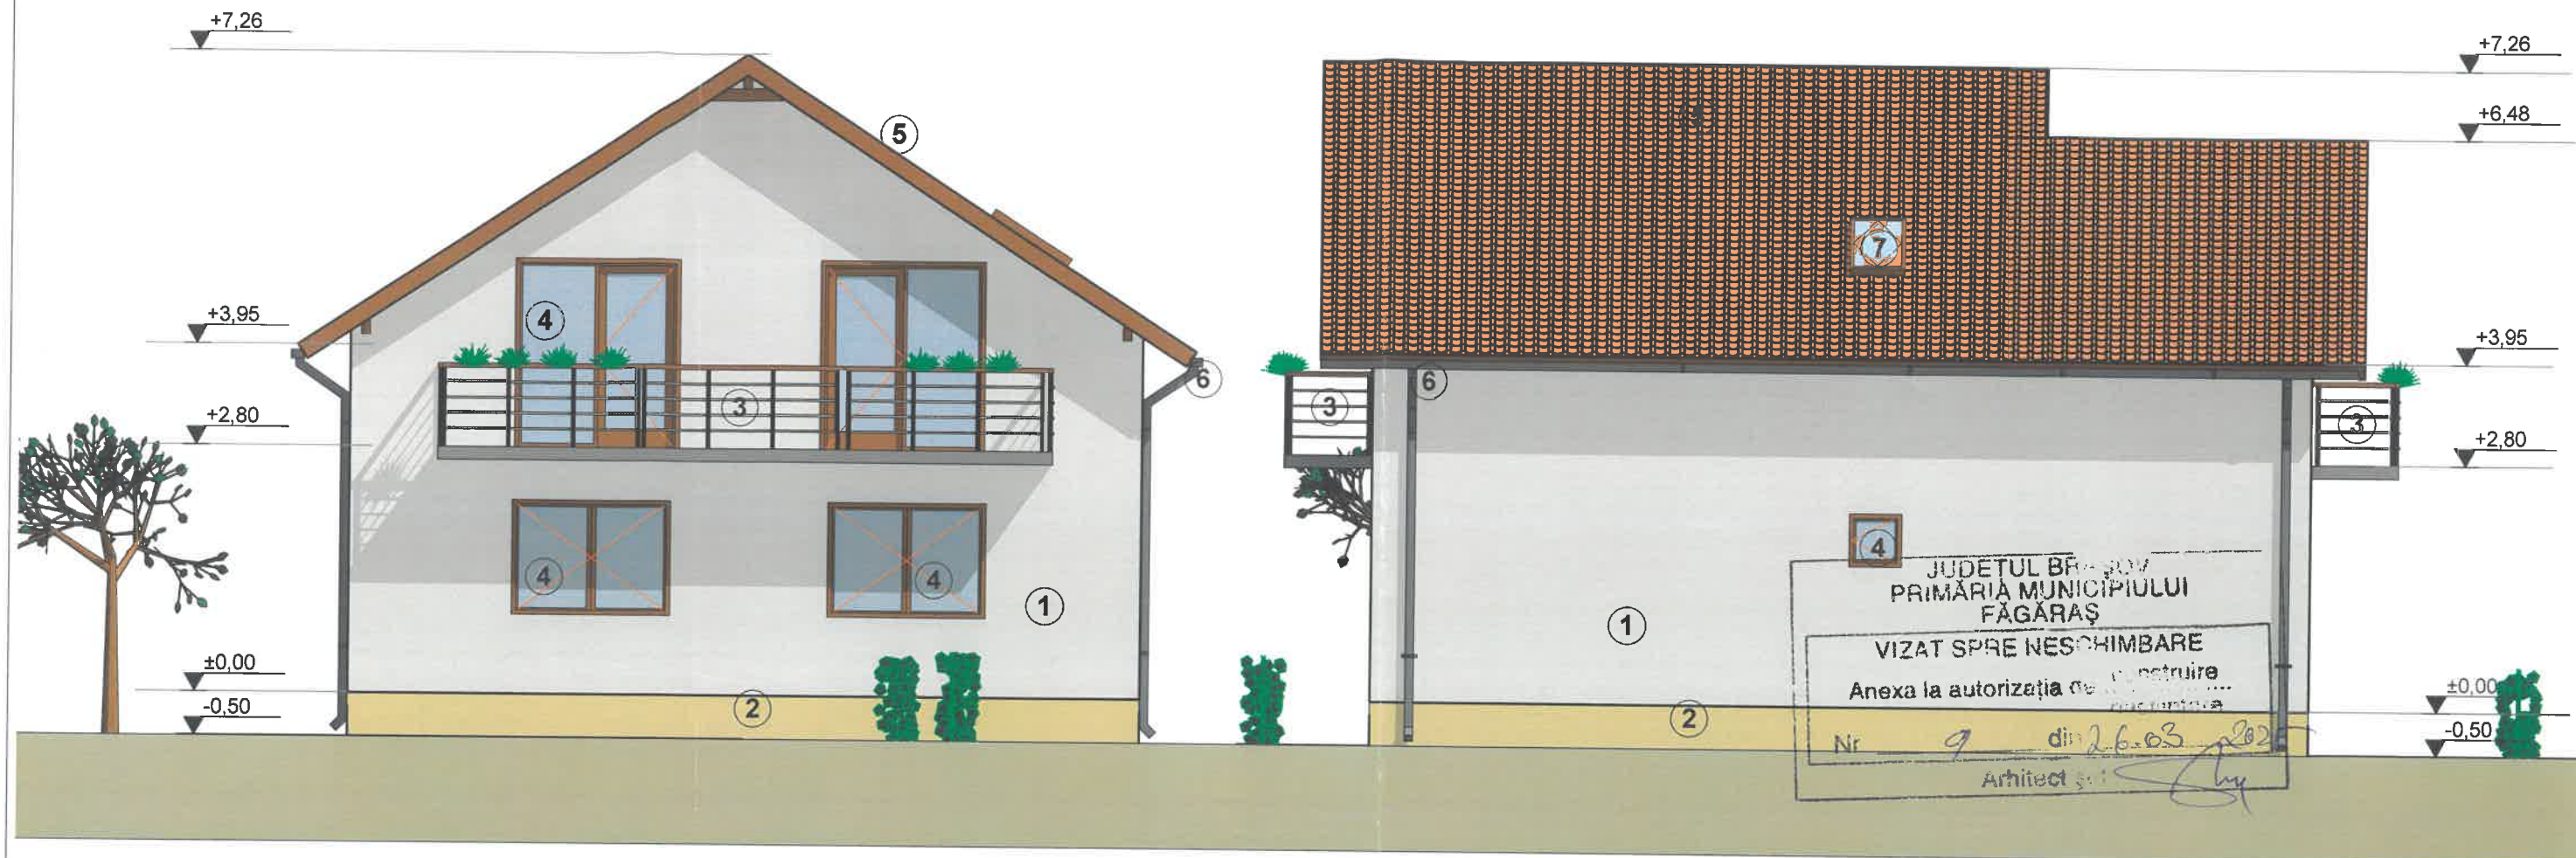

FATADA EST LOCUINTA
SC.1:75

FATADA NORD LOCUINTA
SC.1:75



PERSPECTIVA
DINSPRE SUD-EST

- 1- tencuiala decorativa siliconata alba
- 2- soclu ciment cu pigment ocru
- 3- balustrada fier forjat
- 4- tamplarie lemn cu geam Termopan
- 5- invelitoare tigla tip Bramac
- 6- jgheab si burlan tabla galvanizata
- 7- ferestra Velux



VERIFICATOR/ EXPERT	NUME	SEMNATURA	CERINTA	REFERAT EXPETIZA NR/ DATA	
s.c. TERIFIANT PROD s.r.l J08/4129/1994 CIF 6838430 sediu: str.Stejarului, bl.28A,sc.A,ap.7,loc.Fagaras				Beneficiar/ Adresa	Pr.nr.
				BORTIAN AUGUSTIN-GHE. SI BORTIAN ELENA- ANA, str.I.G. Ogoranu, nr.14, loc.Fagaras	45/24
SPECIFICATIE	NUME	SEMNATURA	SCARA	Titlul proiectului	Faza D.T.A.C.
SEF PROIECT	arh.Delia Barbat		1:75	CONSTRUIRE LOCUINTA P+M SI IMPREJMUIRE	
PROIECTAT	arh.Delia Barbat		DATA	Titlul plansei	Pl.nr.
DESENAT	arh.Delia Barbat		IAN.'20	FATADE EST SI NORD, PERSPECTIVA	6