




Fatada Vest

LEGENDA

1. Soclu - beton prefabricat - gri
2. Mozaic decorativ - verde
3. Tamplarie metalica cu geam simplu
4. Grila de ventilatie
5. Poarta andocare realizata in gol de geam existent
6. Usa de acces pietonala realizata in gol de geam existent
7. Inchideri cu panouri sandwich - culoare gri
8. Rampa de andocare - beton aparent / structura independenta fata de constructiile adiacente
9. Balustrade metalice - gri - zincat

VERIFICATOR/ EXPERT					
NUME					
SEMNATURA					
CERINTA					
REFERAT/ EXPERTIZA NR./ DATA					
S.C. SAMI PROIECT CONSTRUCT SRL Brasov Brasov: Str. I. SOCEC nr. 22.2 JOB/2494/2008 Tel: +40-77 077 0383				Beneficiar: SC A.T.B. INTERNATIONAL CARGO SRL	Proiect nr. 123/2025
SPECIFICATIE	NUME	SEMNATURA	Scara: 1:100	Titlu proiect: Construire rampa andocare si realizare goluri de acces in perete cortina existent	Faza DTAC
SEF PROIECT	Arh. KLEMENT ANDREAS		Data: Apr. 2025	Titlu plansa: Relevu - Fatada Vest	Plansa nr. A-04
PROIECTANT	Arh. KLEMENT A.				
DESENAT	Arh. KLEMENT A.				

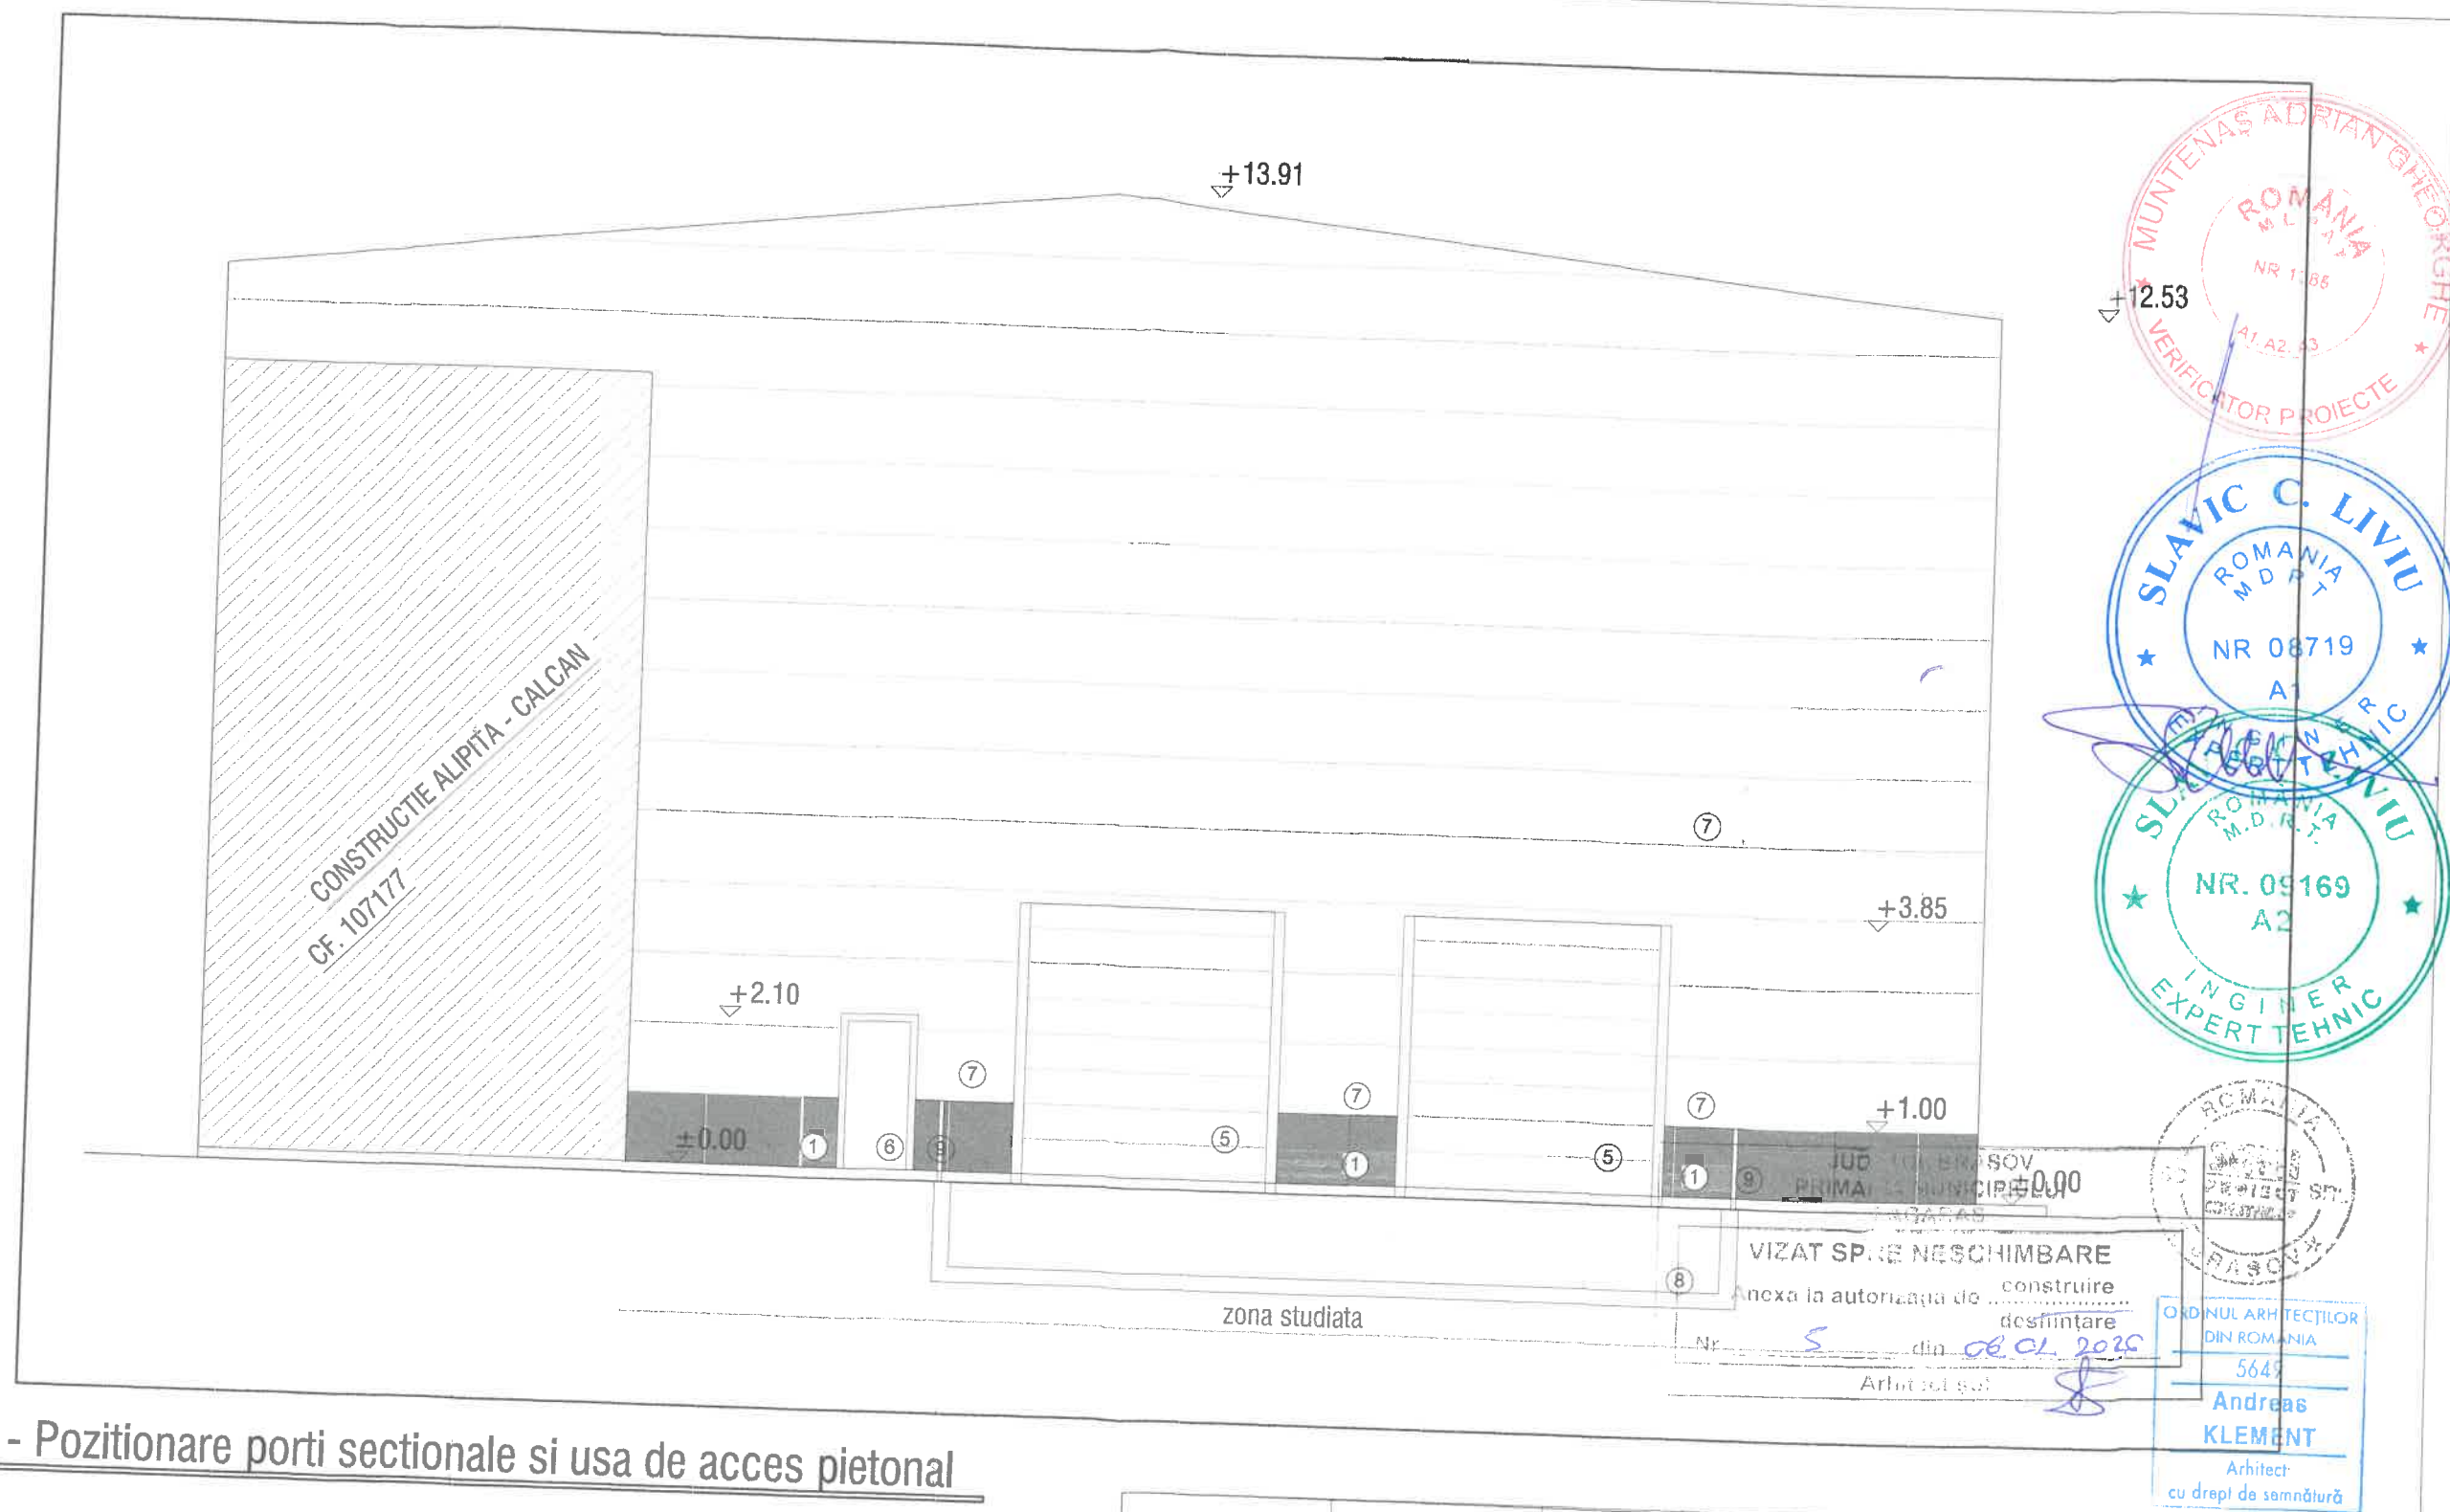

Fatada Vest - Pozitionare porti sectionale si usa de acces pietonal

LEGENDA

1. Soclu - beton prefabricat - gri
2. Mozaic decorativ - verde
3. Tamplarie metalica cu geam simplu
4. Grila de ventilatie
5. Poarta andocare realizata in gol de geam existent
6. Usa de acces pietonala realizata in gol de geam existent
7. Inchideri cu panouri sandwich - culoare gri
8. Rampa de andocare - beton aparent / structura independenta fata de constructiile adiacente
9. Balustrade metalice - gri - zincat

cu drept de semnătură

VERIFICATOR/ EXPERT	NUME	SEMNATURA	CERINTA	REFERAT/ EXPERTIZA NR./ DATA
S.C. SAMI PROIECT CONSTRUCT SRL Brasov Brasov, Str. I. SOCEC nr. 22 Z J08/2494/2008 Tel: +40-77 077 0363				Beneficiar: SC A.T.B. INTERNATIONAL CARGO SRL
SPECIFICATIE	NUME	SEMNATURA	Scara: 1:100	Titlu proiect: Construire rampa andocare si realizare goluri de acces in perete cortina existent
SEF PROIECT	Arh. KLEMENT ANDREAS			Faza DTAC
PROIECTANT	Arh. KLEMENT A.			
DESENAT	Arh. KLEMENT A.		Data: Apr. 2025	Titlu planşa : Propunere - Fatada Vest - Pozitionare porti sectionale si usa de acces pietonal in vitraj existent
				Proiect nr. 123/2025
				Planşa nr. A-05