


FAÇADE

scara 1:100, 1:50


FAÇADA SUD

scara 1:100, 1:50

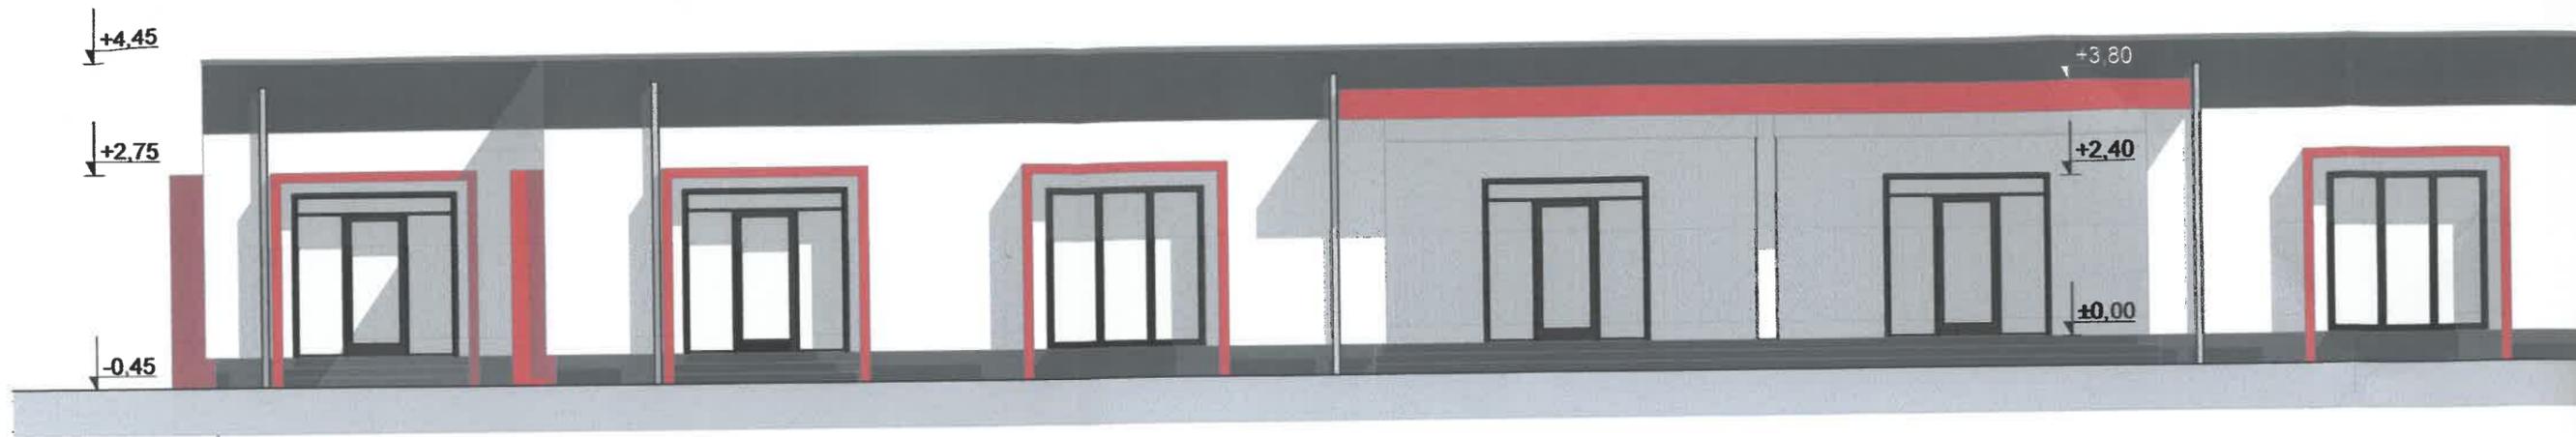


FAÇADA VEST

scara 1:100, 1:50

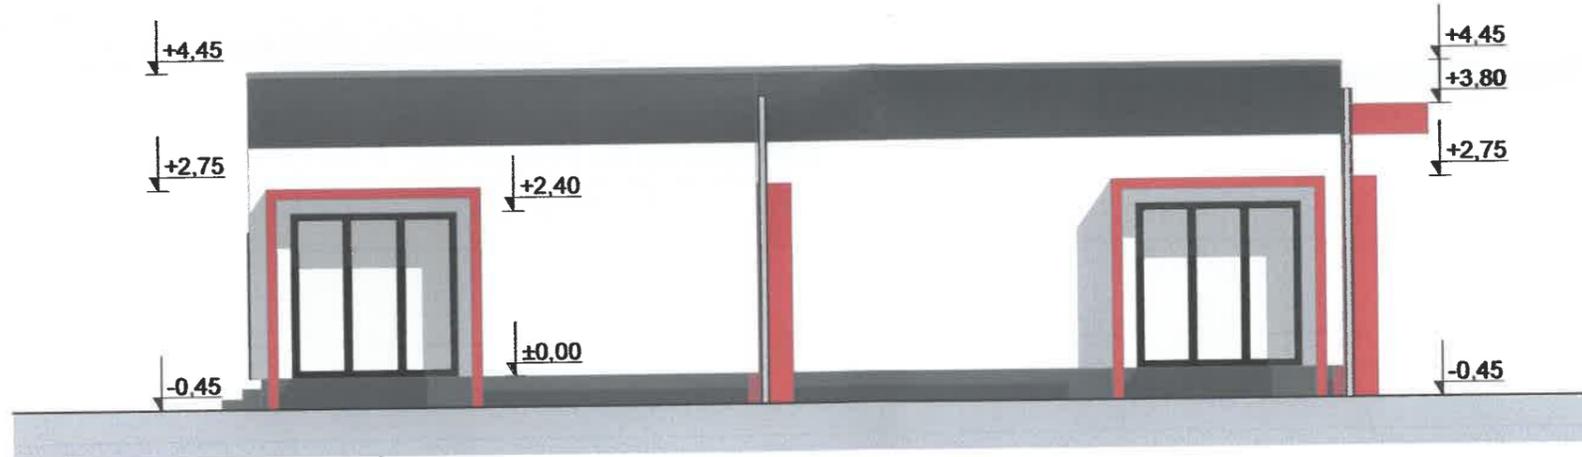

FAÇADA NORD

scara 1:100, 1:50

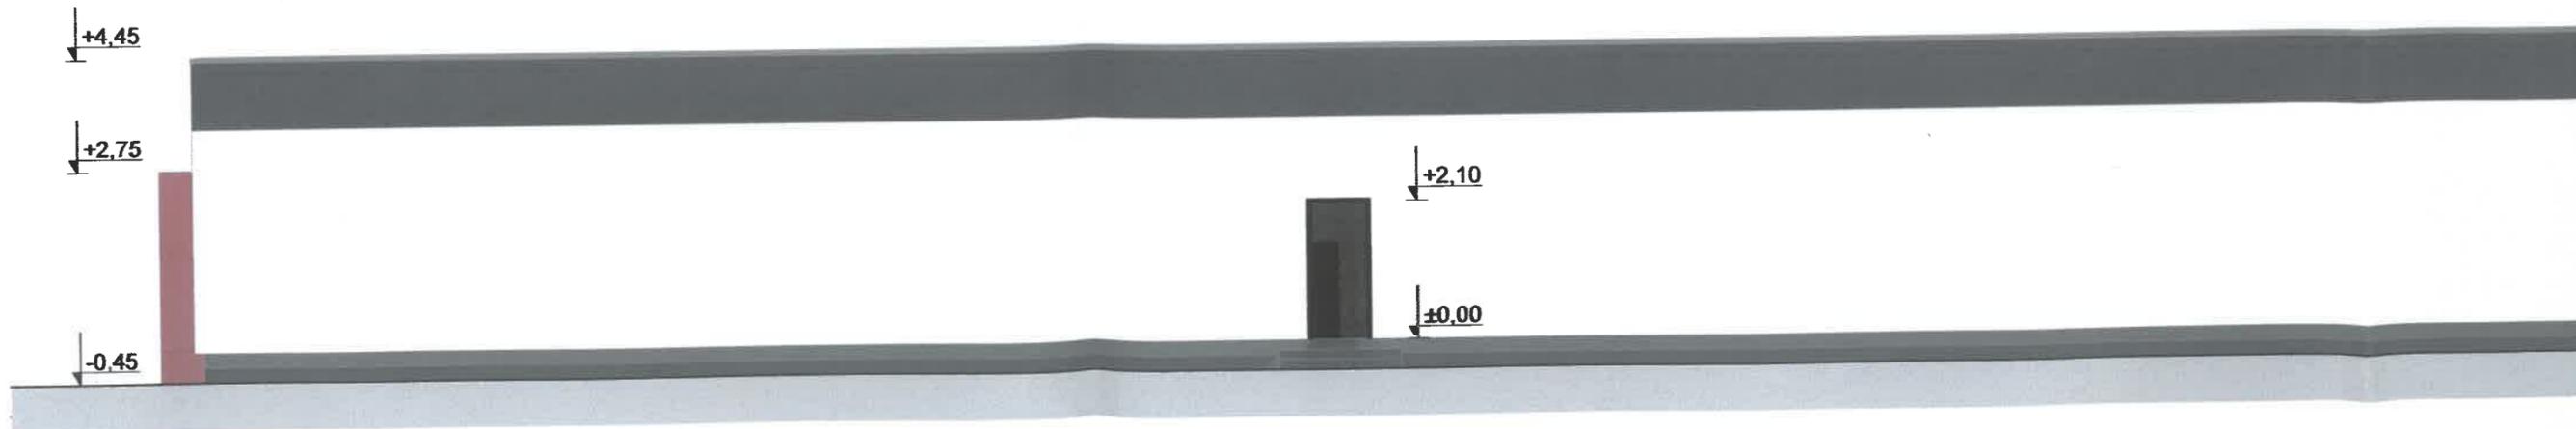

FAÇADA EST

scara 1:100, 1:50

