


Numar de ordine in tarla	Numar cadastral atribuit
1	
2	
3	
4	
5	
6	
7	
8	
9	
10	
11	

LEGENDA

— imobile intabulate

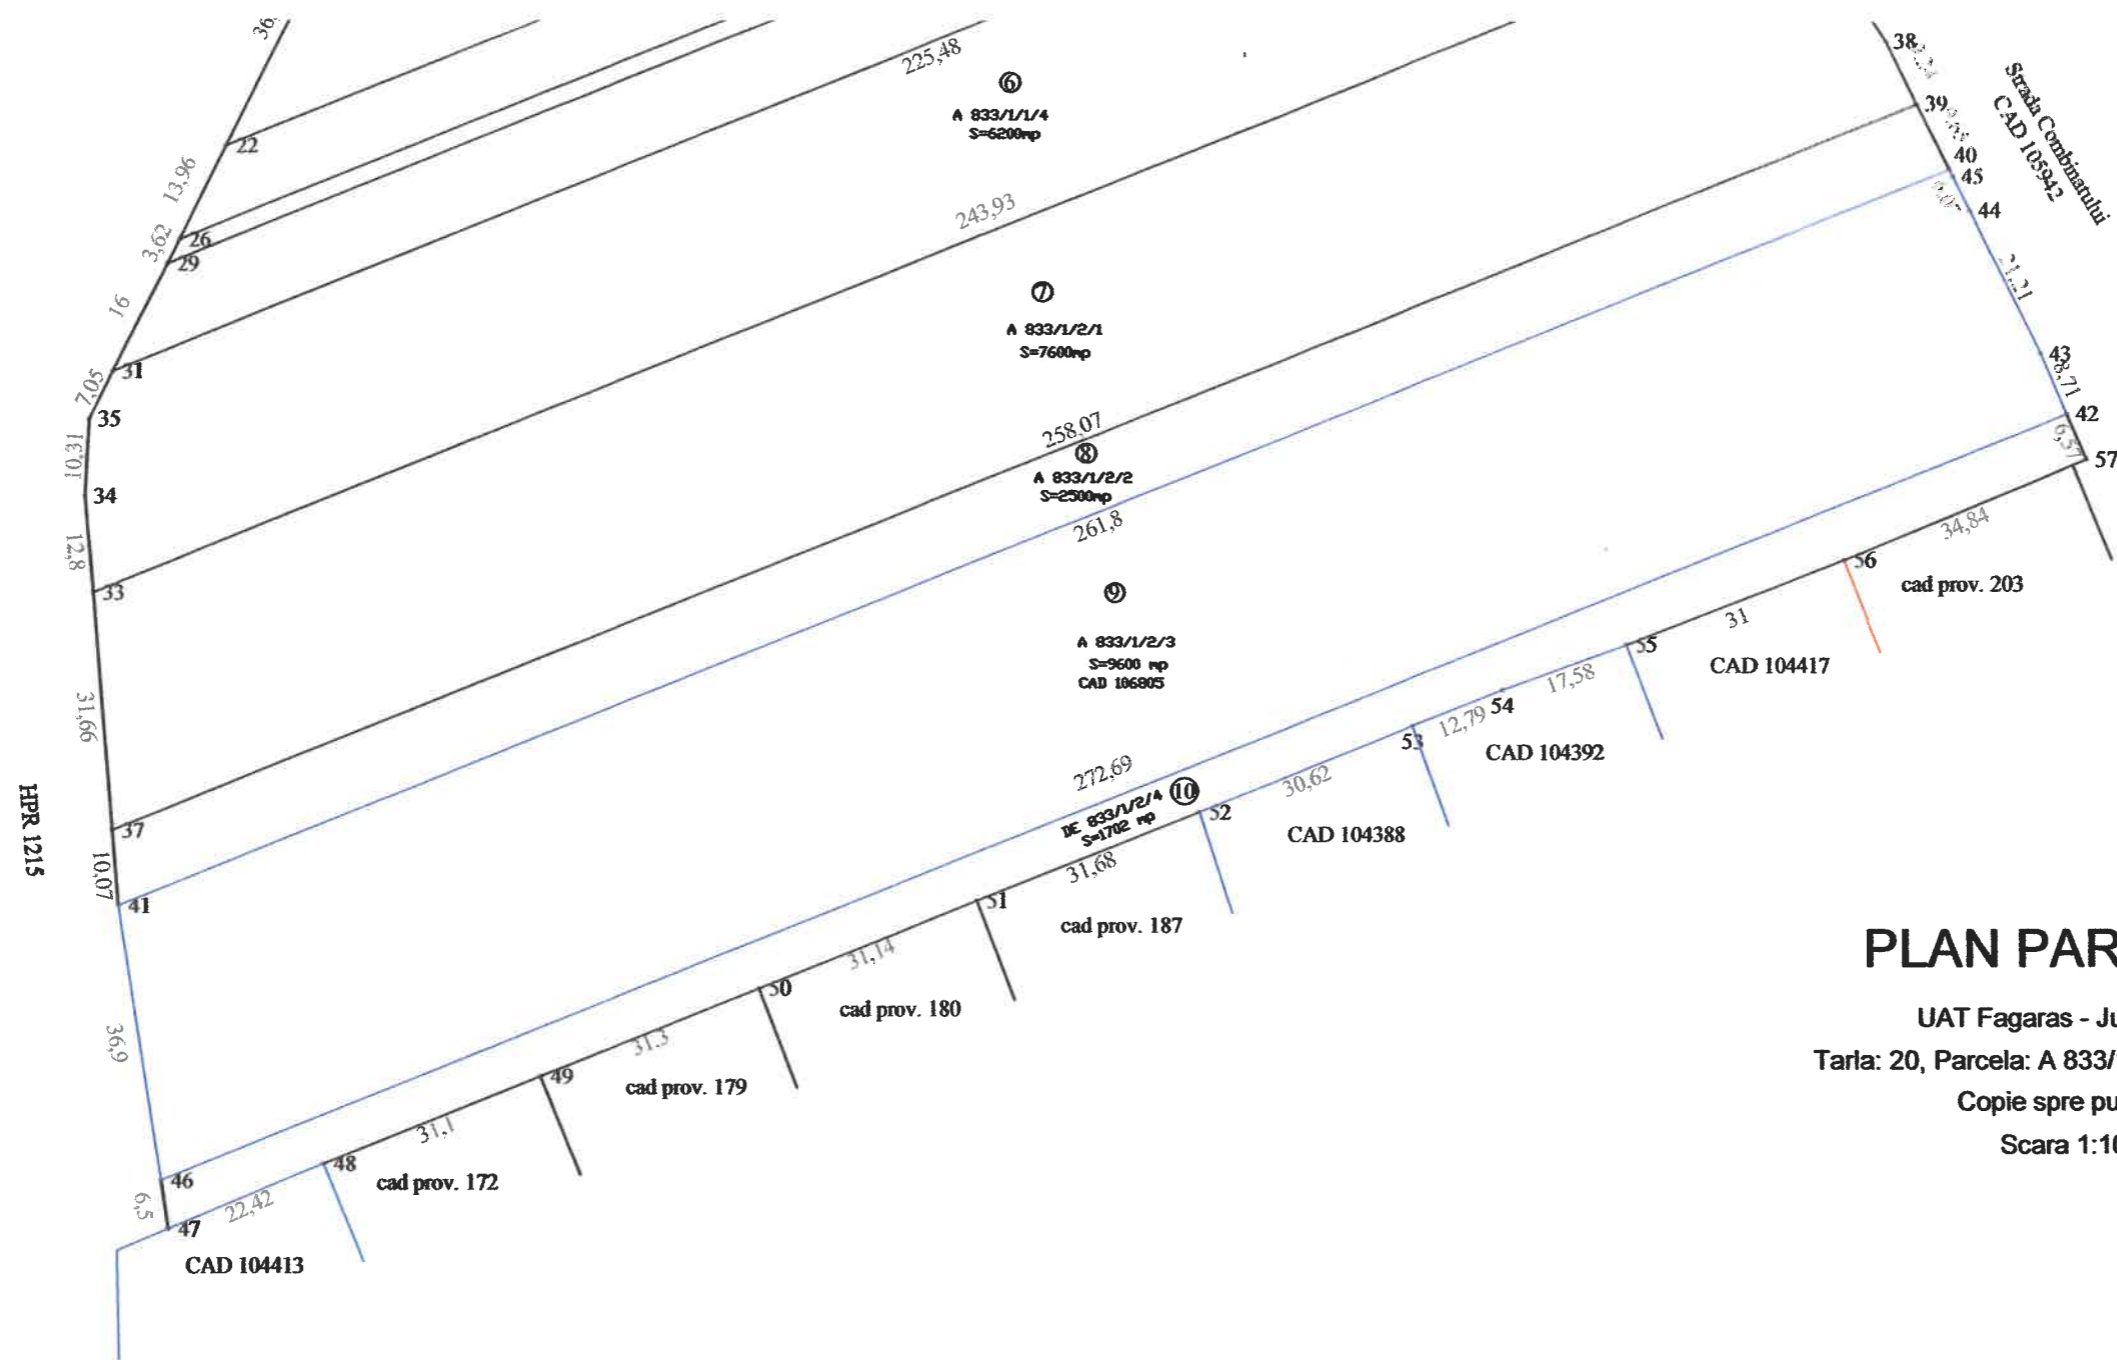

PLAN PARCELAR

UAT Fagaras - Judet: Brasov
 Taria: 20, Parcela: A 833/1, PsPd 832, CC 834
 Copie spre publicare
 Scara 1:1000



Prezentul plan parcelar este valabil insotit de TABELUL PARCELAR

Se confirma suprafata din masuratori si
 introducerea imobilului in baza de date
 Parafa
 Semnatura si data
 Stampila OCPI

Receptionat : O.C.P.I. Brasov

Data: / /

Vizat: Primar: Sucaciu Gheorghe

Data: 17.05.2022

Executant : SC ARSU CAD SRL - ing. Arsu Ghita Costica

07.06.2022

Oficiul de Cadastru și Publicitate Imobiliară Braşov
 Nume și prenume: ZBARCEA ANDREEA
 Funcția: consilier cadastru

