


PLAN PARCELAR
 Scara: 1:1000
 Municipiul Făgăraș – Județul Brașov
 Turbă 25, parcelele 1018, 1021
 - COPIE SPRE PUBLICARE -

Vizat,
 COMISIA LOCALĂ DE FOND FUNCİAR
 Președintele Comisiei:
 Primar: Suceciu Gheorghe

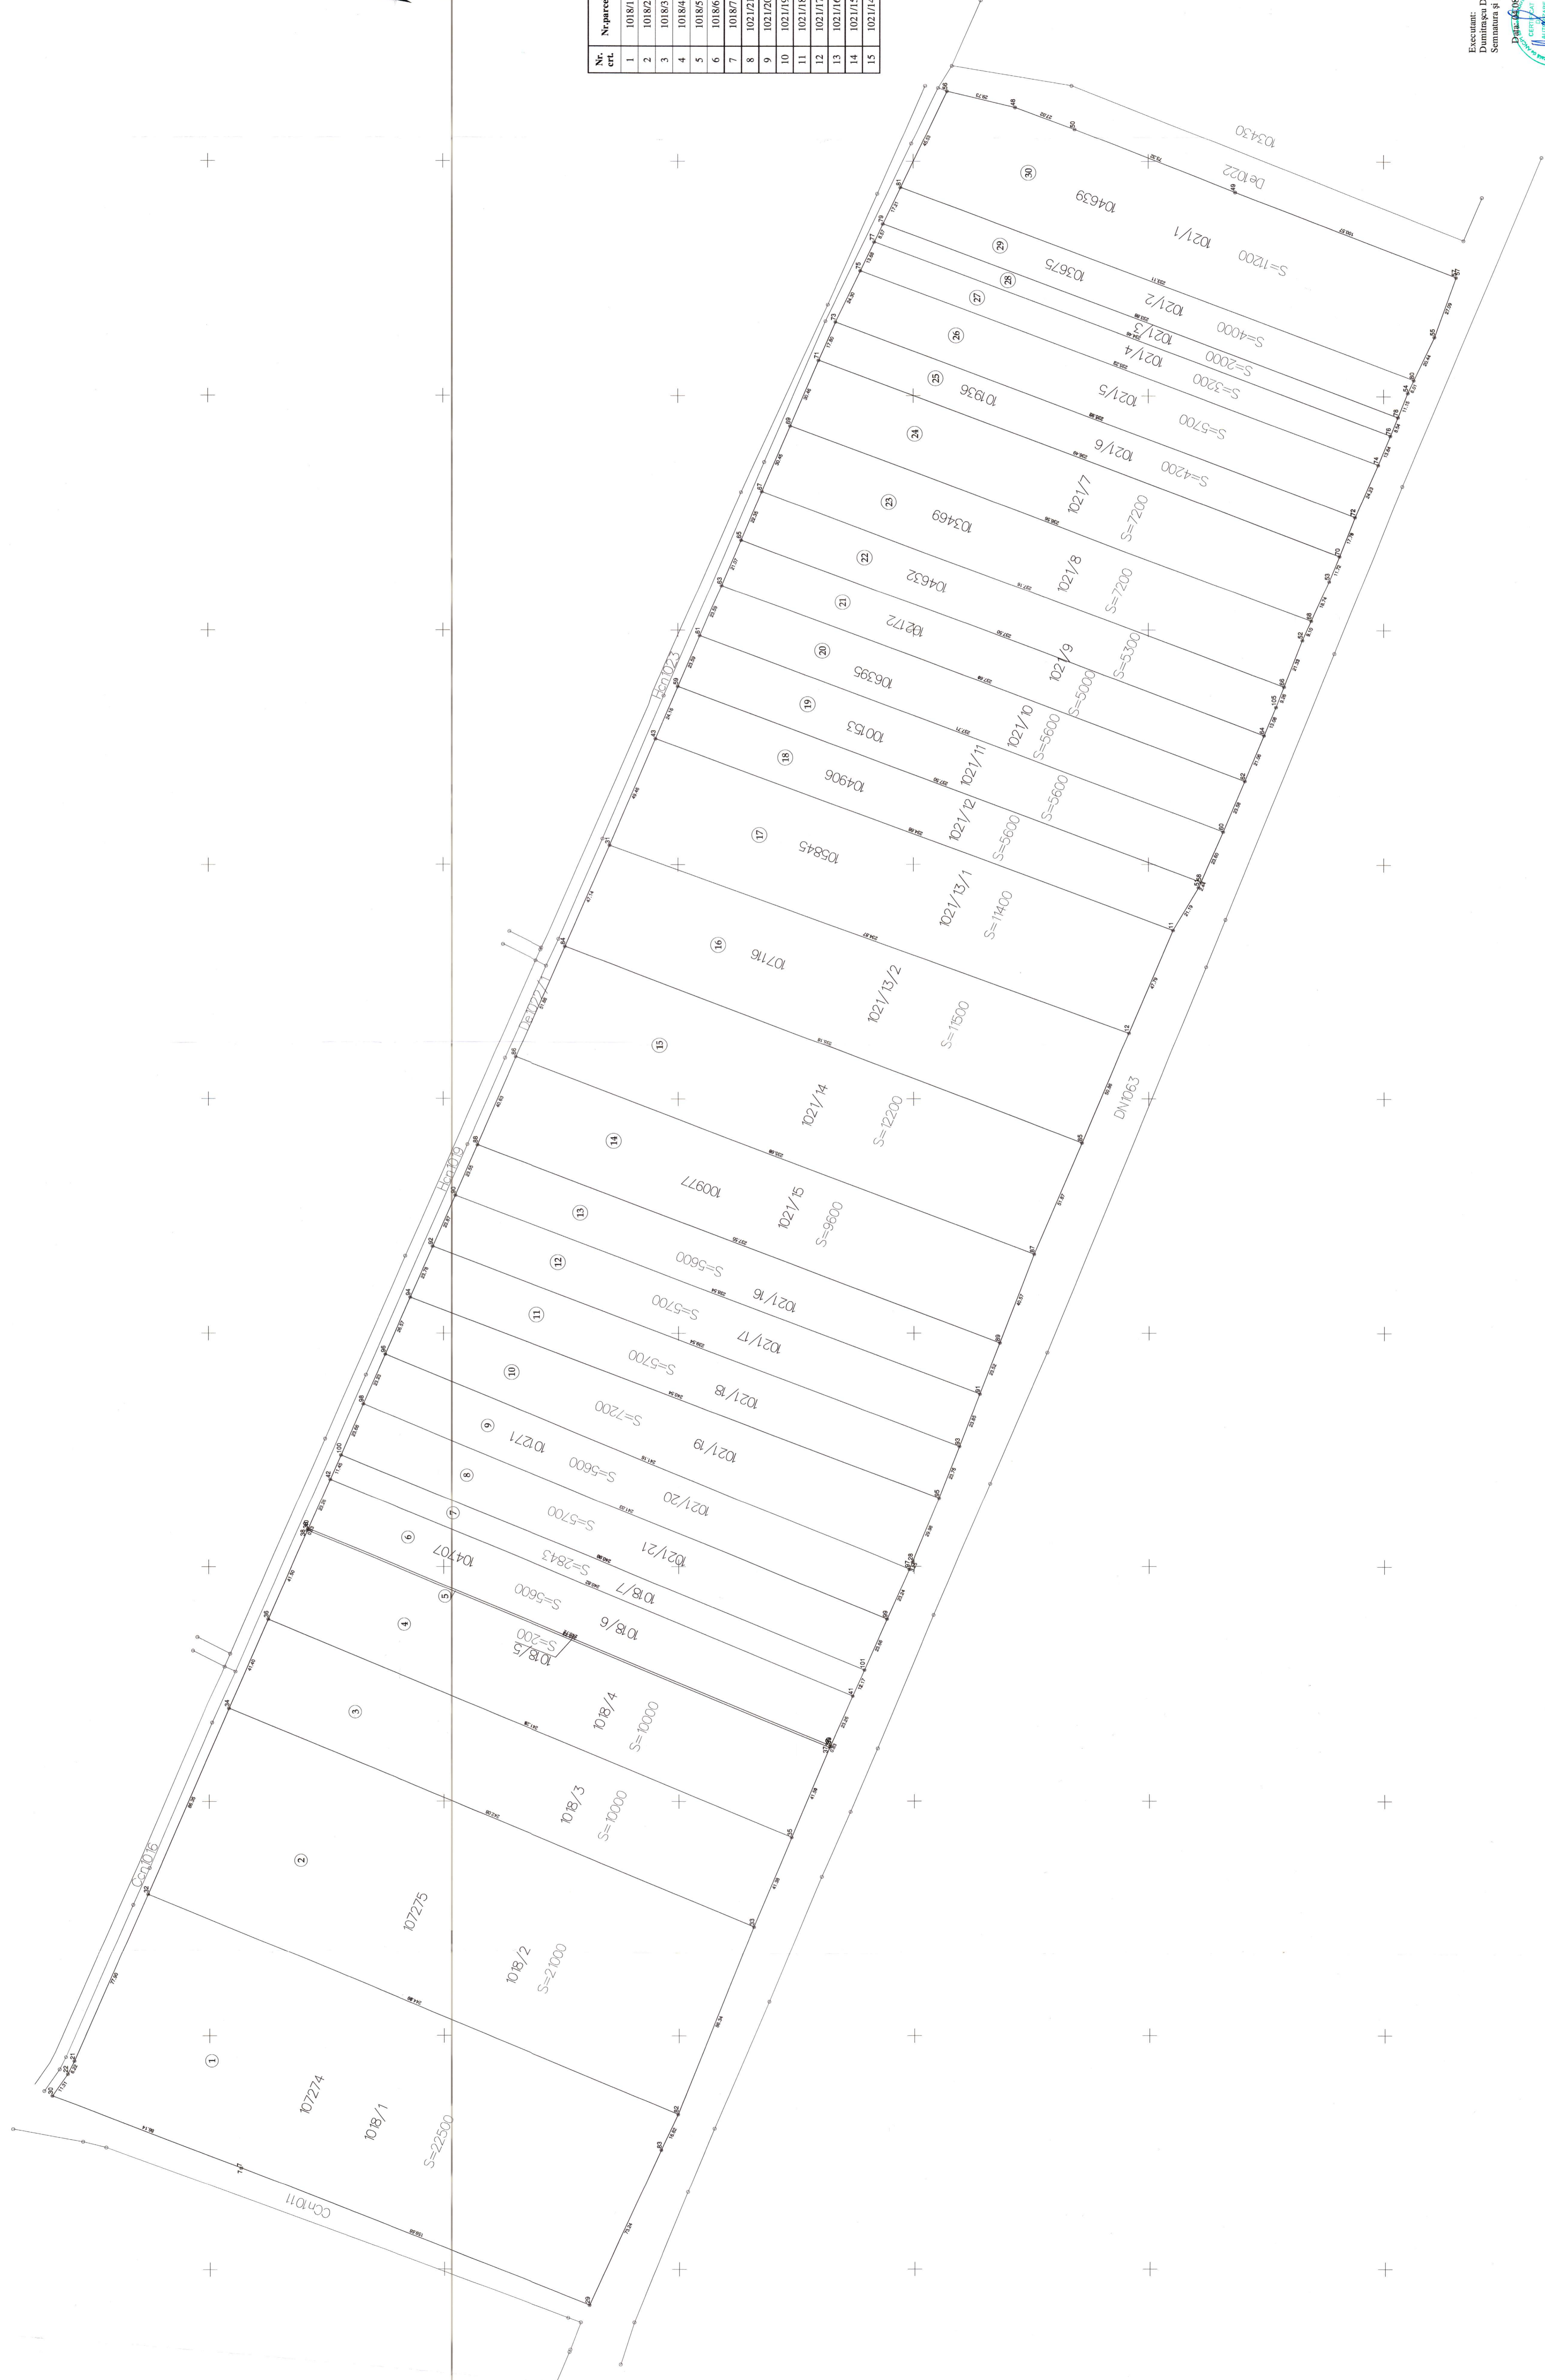

Nr. Crt.	Nr. parcela	Nr. Cultural actualizat	Nr. Crt.	Nr. parcela	Nr. Cultural actualizat
1	1018/1		16	1021/3/2	
2	1018/2		17	1021/3/1	
3	1018/3		18	1021/2	
4	1018/4		19	1021/1	
5	1018/5		20	1021/10	
6	1018/6		21	1021/9	
7	1018/7		22	1021/8	
8	1021/20		23	1021/7	
9	1021/20		24	1021/7	
10	1021/19		25	1021/6	
11	1021/18		26	1021/5	
12	1021/17		27	1021/4	
13	1021/16		28	1021/3	
14	1021/15		29	1021/2	
15	1021/14		30	1021/1	

Exemplar:
 Dumitrescu Daniela
 Semanara 8 Jampila
 Data: 08.08.2022



Se confirmă corectitudinea datelor și
 introducerea mobilizării în baza de date

Perfor
 Semnătură și data
 Șantia O.C.F.I.

