


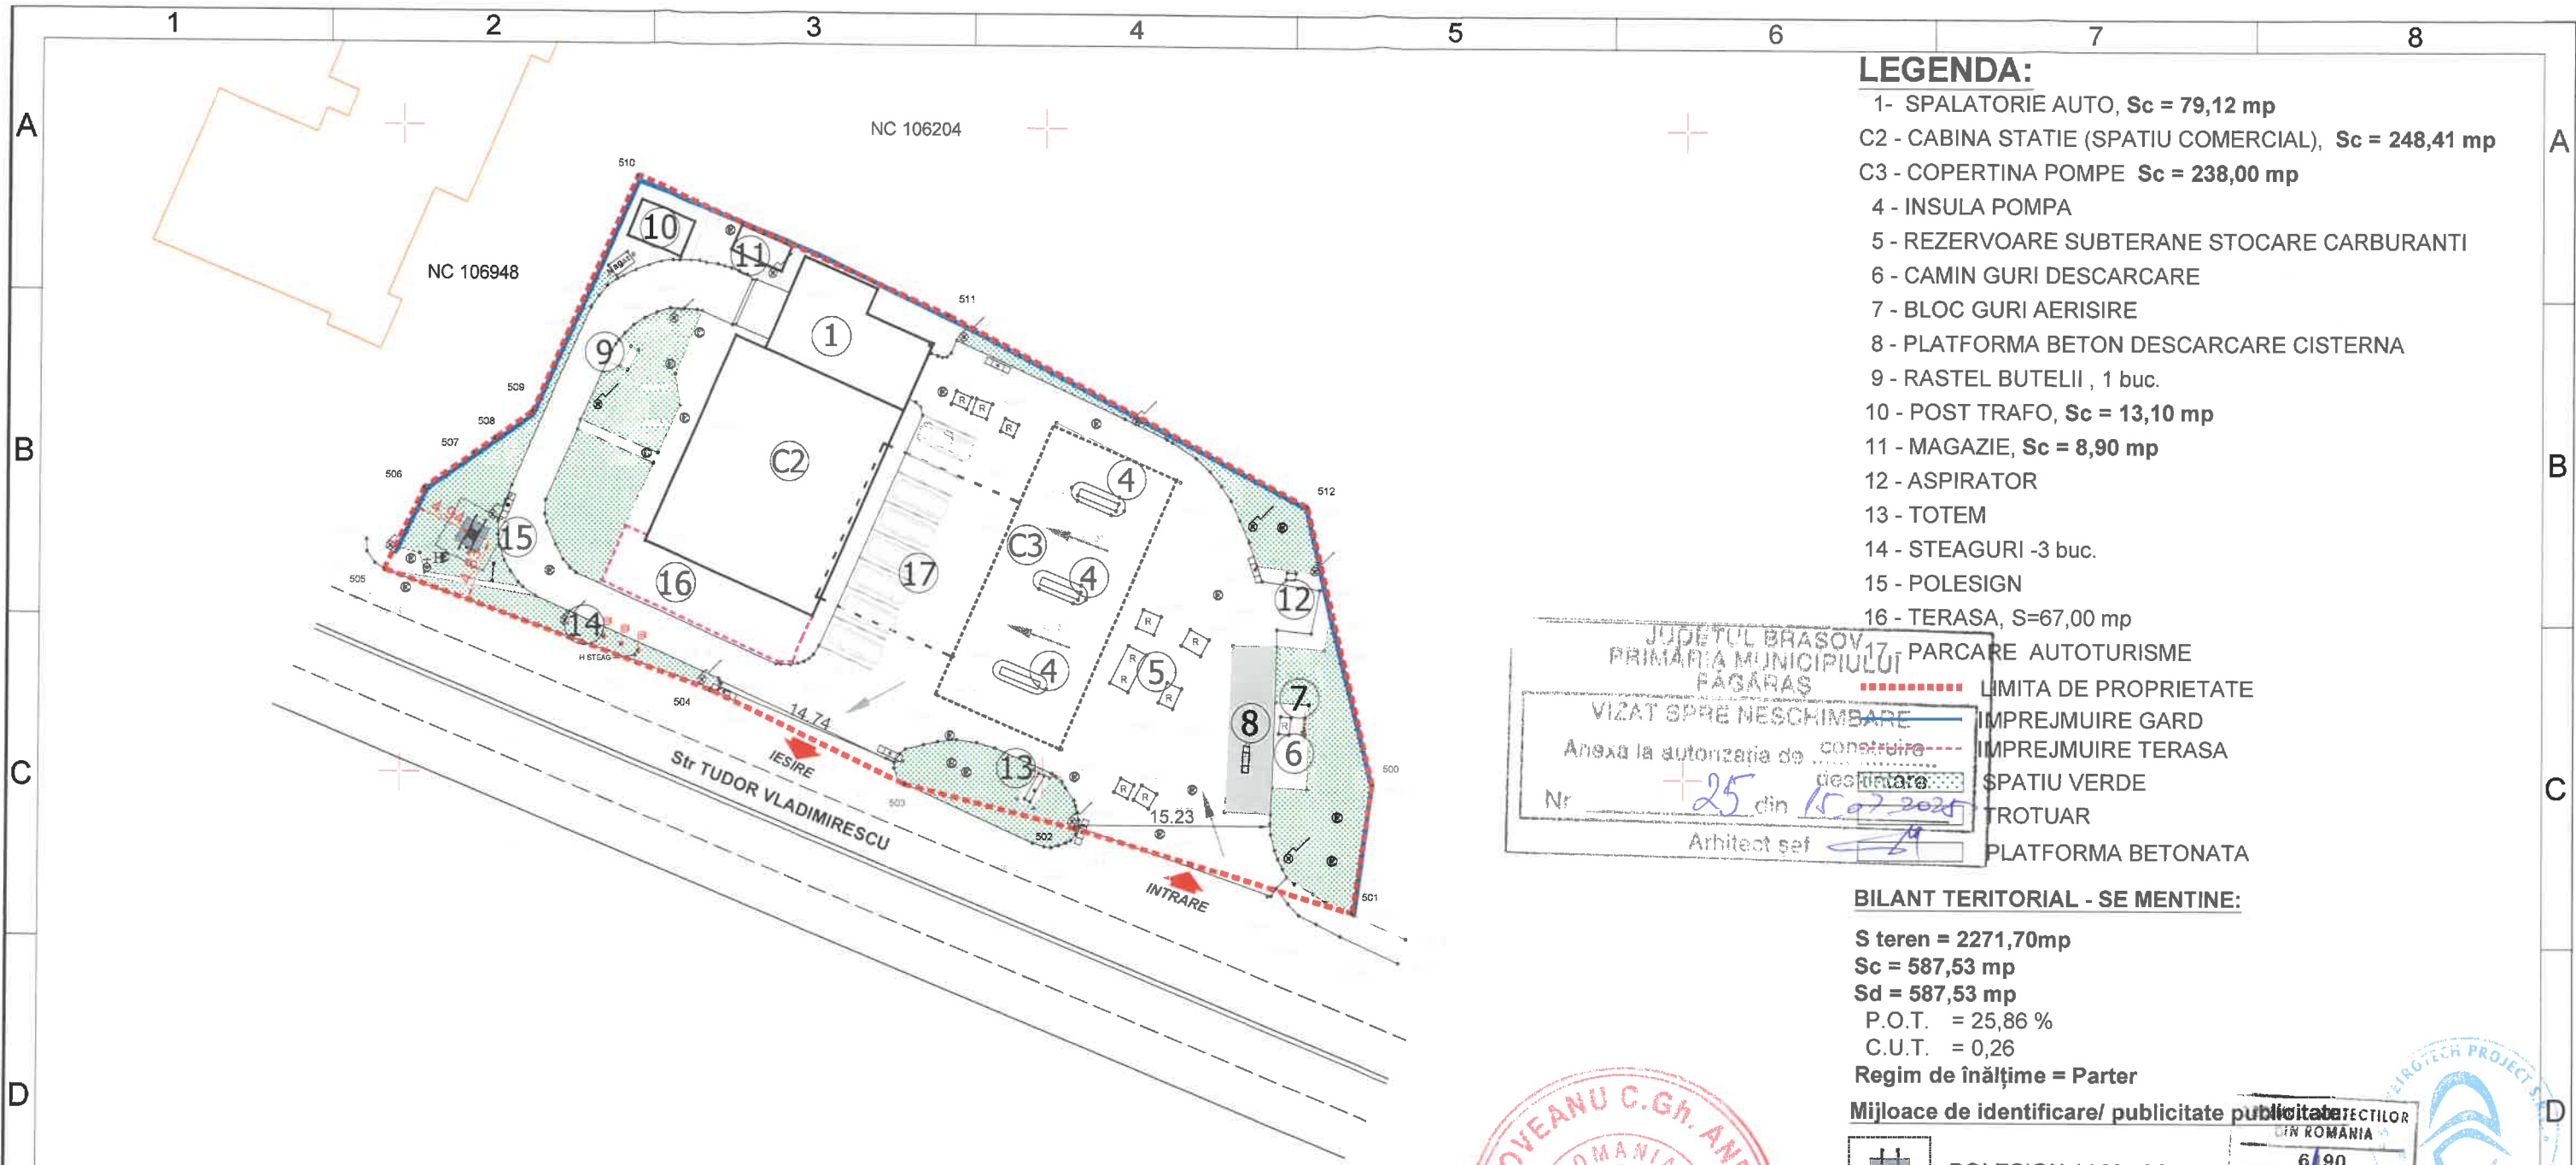

LEGENDA:

- 1- SPALATORIE AUTO, Sc = 79,12 mp
- C2 - CABINA STATIE (SPATIU COMERCIAL), Sc = 248,41 mp
- C3 - COPERTINA POMPE Sc = 238,00 mp
- 4 - INSULA POMPA
- 5 - REZERVOARE SUBTERANE STOCARE CARBURANTI
- 6 - CAMIN GURI DESCARCARE
- 7 - BLOC GURI AERISIRE
- 8 - PLATFORMA BETON DESCARCARE CISTERNA
- 9 - RASTEL BUTELII , 1 buc.
- 10 - POST TRAFU, Sc = 13,10 mp
- 11 - MAGAZIE, Sc = 8,90 mp
- 12 - ASPIRATOR
- 13 - TOTEM
- 14 - STEAGURI -3 buc.
- 15 - POLESIGN
- 16 - TERASA, S=67,00 mp

JUDETUL BRASOV
PRIMARIA MUNICIPIULUI FAGARAS
VIZAT SPRE NESCHIMBARE
Anexa la autorizatia de construire
Nr. 25 din 15.07.2025
Arhitect sef

- 17 - PARCARE AUTOTURISME
- LIMITA DE PROPRIETATE
- IMPREJMUIRE GARD
- IMPREJMUIRE TERASA
- SPATIU VERDE
- TROTUAR
- PLATFORMA BETONATA

BILANT TERITORIAL - SE MENTINE:

S teren = 2271,70mp
Sc = 587,53 mp
Sd = 587,53 mp
P.O.T. = 25,86 %
C.U.T. = 0,26
Regim de înălțime = Parter

Mijloace de identificare/ publicitate publicitate



POLESIGN 14 M - 1 buc.

ROMANIA
6/90
Anexa la
URSACHE
Arhitect cu drept de semnatura

CABINA STATIE:

- CATEGORIA DE IMPORTANTA: C - NORMALA (cf. HGR766/1997)
- CLASA DE IMPORTANTA: III (cf. P100)
- GRADUL DE REZISTENTA LA FOC: II asimilat (cf. P118/1999)
- CLADIRE CIVILA, CU RISC MARE DE INCENDIU
- MIJLOACE DE PUBLICITATE SI ELEMENTE DE SEMNALISTICA:**
- CATEGORIA DE IMPORTANTA: D - REDUSA (cf. HGR766/1997)

INVENTAR DE COORDONATE

Parcela (1)			
Nr. Pct.	Coordonate pct.de contur		Lungimi laturi D(i,i+1)
	X [m]	Y [m]	
500	482299.531	499125.646	10.093
501	482289.553	499124.125	22.572
502	482296.006	499102.495	13.569
503	482299.353	499089.345	16.823
504	482306.557	499074.143	27.041
505	482315.732	499048.706	7.047
506	482322.070	499051.787	4.690
507	482324.782	499055.613	1.999
508	482325.938	499057.244	3.557
509	482327.995	499060.146	19.961
510	482346.256	499068.206	26.463
511	482335.618	499092.437	31.572
512	482321.024	499120.433	22.116

S(1)=2271.70mp P=207.503m

> Sistem de proiectie: Stereografic 1970
> Sistem de referinta: Marea Neagra 1975



VERIFICATOR/ EXPERT	NUME	SEMNAURA	CERINTA	REFERAT de verificare/ RAPORT de expertiza tehnica titlu/nr./data	
PETROTECH PROJECT				Beneficiar:	Proiect nr.: 1930/2025
Str. Victor Babes, Nr. 22, Et. 2, Sector 5, Bucuresti R.C. J40/8267/2003				OMV Petrom	OMV PETROM MARKETING S.R.L.
SPECIFICATIE	NUME	SEMNAURA	Scara: 1:500	Titlu proiect: DESFIINTARE POLESIGN EXISTENT SI CONSTRUIRE POLESIGN NOU IN INCINTA STATIEI DE DISTRIBUTIE CARBURANTI EXISTENTA OMV 1 FAGARAS Municipiul Fagaras, str. Tudor Vladimirescu nr. 81, judetul Brasov	
SEF PROIECT	arh. A. M. Ursache		Format A3(20x297)	Faza: D.T.A.C. P.Th.	
PROIECTAT	arh. A. M. Ursache		Data: 15.04.2025	Titlu planşa: PLAN DE SITUATIE PROPUSA PE SUPORT TOPOGRAFIC	
DESENAT	arh. A. M. Ursache			Planşa nr.: A-02	