



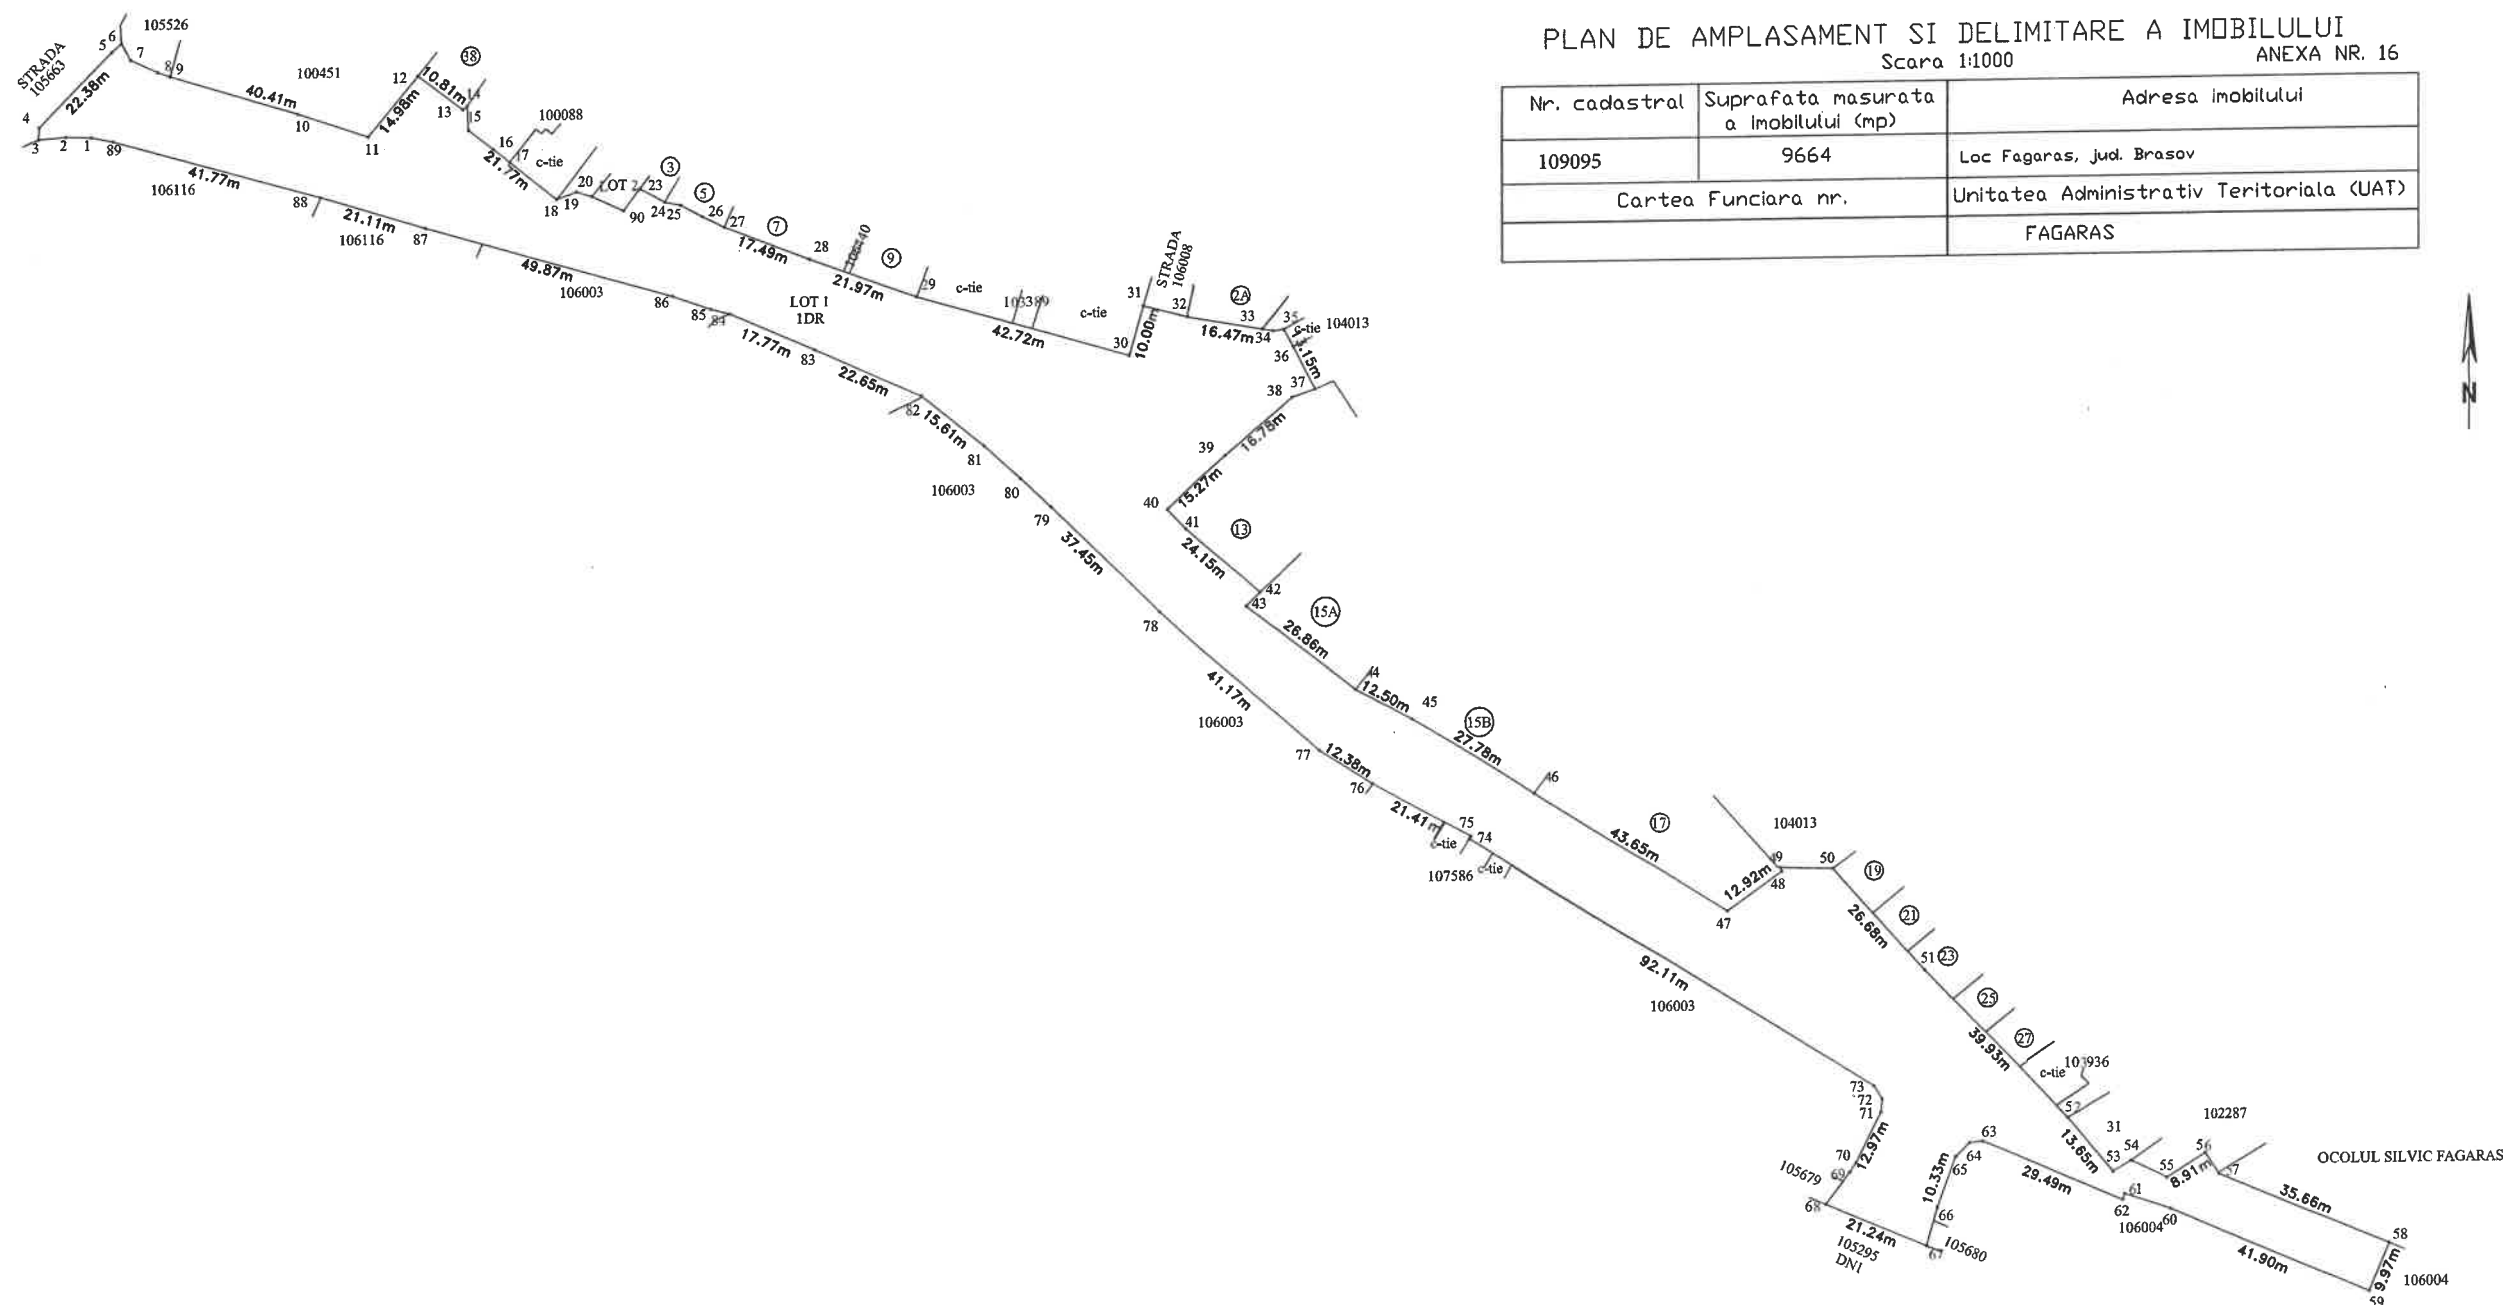

A. Date referitoare la teren			
Nr. parcela	Categorie de folosinta	Suprafata (mp)	Mentii
1	DR	9664	Imobil delimitat partial de fatade, porti si garduri.
Total		9664	
B. Date referitoare la constructii			
Cod constr.	Destinatia	SC (mp)	Mentii
—	—	—	—
Total		—	—
Suprafata totala masurata a imobilului= 9664 mp Suprafata din act= 9664 mp			
Executant Ing. Arsu Ovidiu Costica Aut. Seria RO-BV-F Nr. 0136 Aut. Seria RO-B Nr. 2586 Confirm executarea masuratorilor la teren, corectitudinea intocmirii documentatiei cadastrale si corespondenta acesteia cu realitatea din teren		Inspector Confirm introducerea imobilului in baza de date integrata si atribuirea numarului cadastral	
ARSU OVIDIU COSTICA Semnat digital de ARSU OVIDIU-COSTICA Data: 2025.09.18 10:37:06 +03'00'		Semnat digital de ARSU OVIDIU-COSTICA Data: 2025.09.18 10:37:06 +03'00'	
Semnatura si stampila Data 09.2025		Semnatura si perafa Data Stampila BCP	

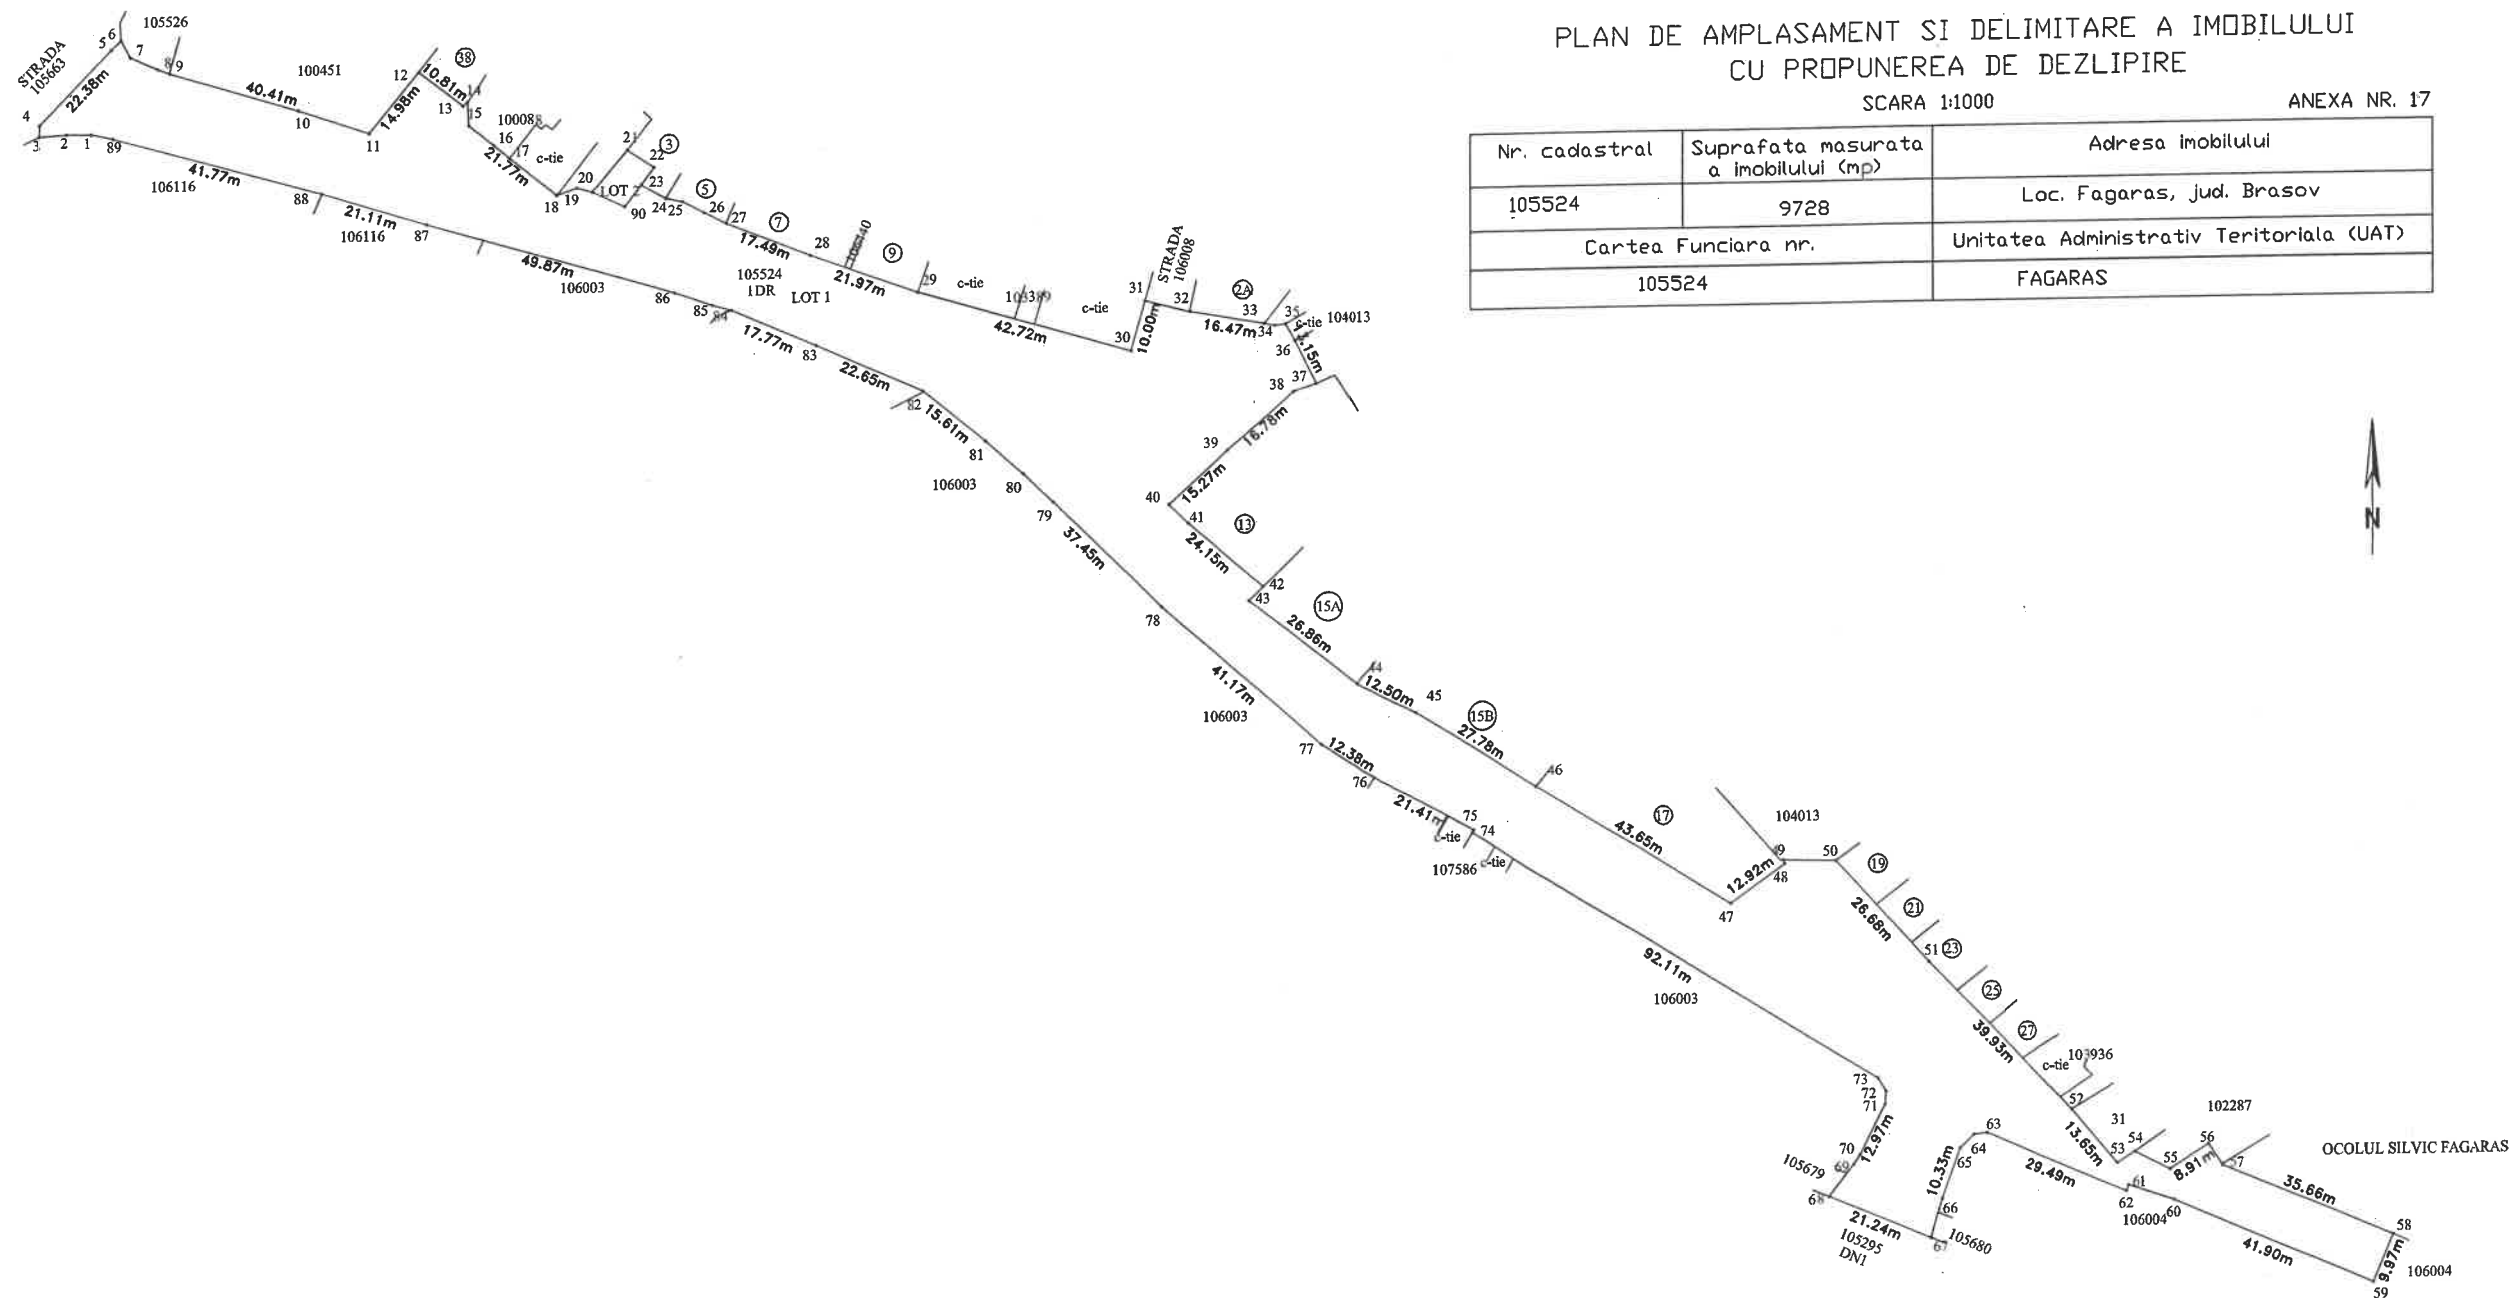

Situatia actuala (inainte de dezlipire)				Situatia viitoare (dupa dezlipire)			
Nr. cad.	Suprafata (mp)	Categoria de folosinta	Descrierea imobilului	Nr. cad.	Suprafata (mp)	Categoria de folosinta	Descrierea imobilului
105524	9728	DR	TDI	109095	9664	DR	LOT1 TDI
				109096	64	DR	LOT2 TDI
Total	9728	—	—	—	9728	—	—
Executant Ing. Arsu Ovidiu Costica Aut. Seria RO-BV-F Nr. 0136 Aut. Seria RO-B Nr. 2586 Confirm executarea masuratorilor la teren, corectitudinea intocmirii documentatiei cadastrale si corespondenta acesteia cu realitatea din teren				Inspector Confirm introducerea imobilului in baza de date integrata si atribuirea numarului cadastral Semnatura si parafa Rodica Bodriug Digitally signed by Rodica Bodriug Date: 2025.09.19 09:34:54 +03'00'			
ARSU OVIDIU COSTICA Semnat digital de ARSU OVIDIU-COSTICA Data: 2025.09.18 10:36:55 +03'00'				Stampila BCPI Data			
Semnatura si stampila Data 09.2025							