


PLAN DE AMPLASAMENT SI DELIMITARE A IMOBILULUI  
CU PROPUNEREA DE ALIPIRE

Scara 1:1000

ANEXA NR. 17

Nr. cadastral	Suprafata masurata a imobilului (mp)	Adresa imobilului
108919	478	Loc. Fagaras, Jud. Brasov
107478	1702	
Cartea Funciara nr.		Unitatea Administrativ Teritoriala (UAT)
108919, 107478		FAGARAS

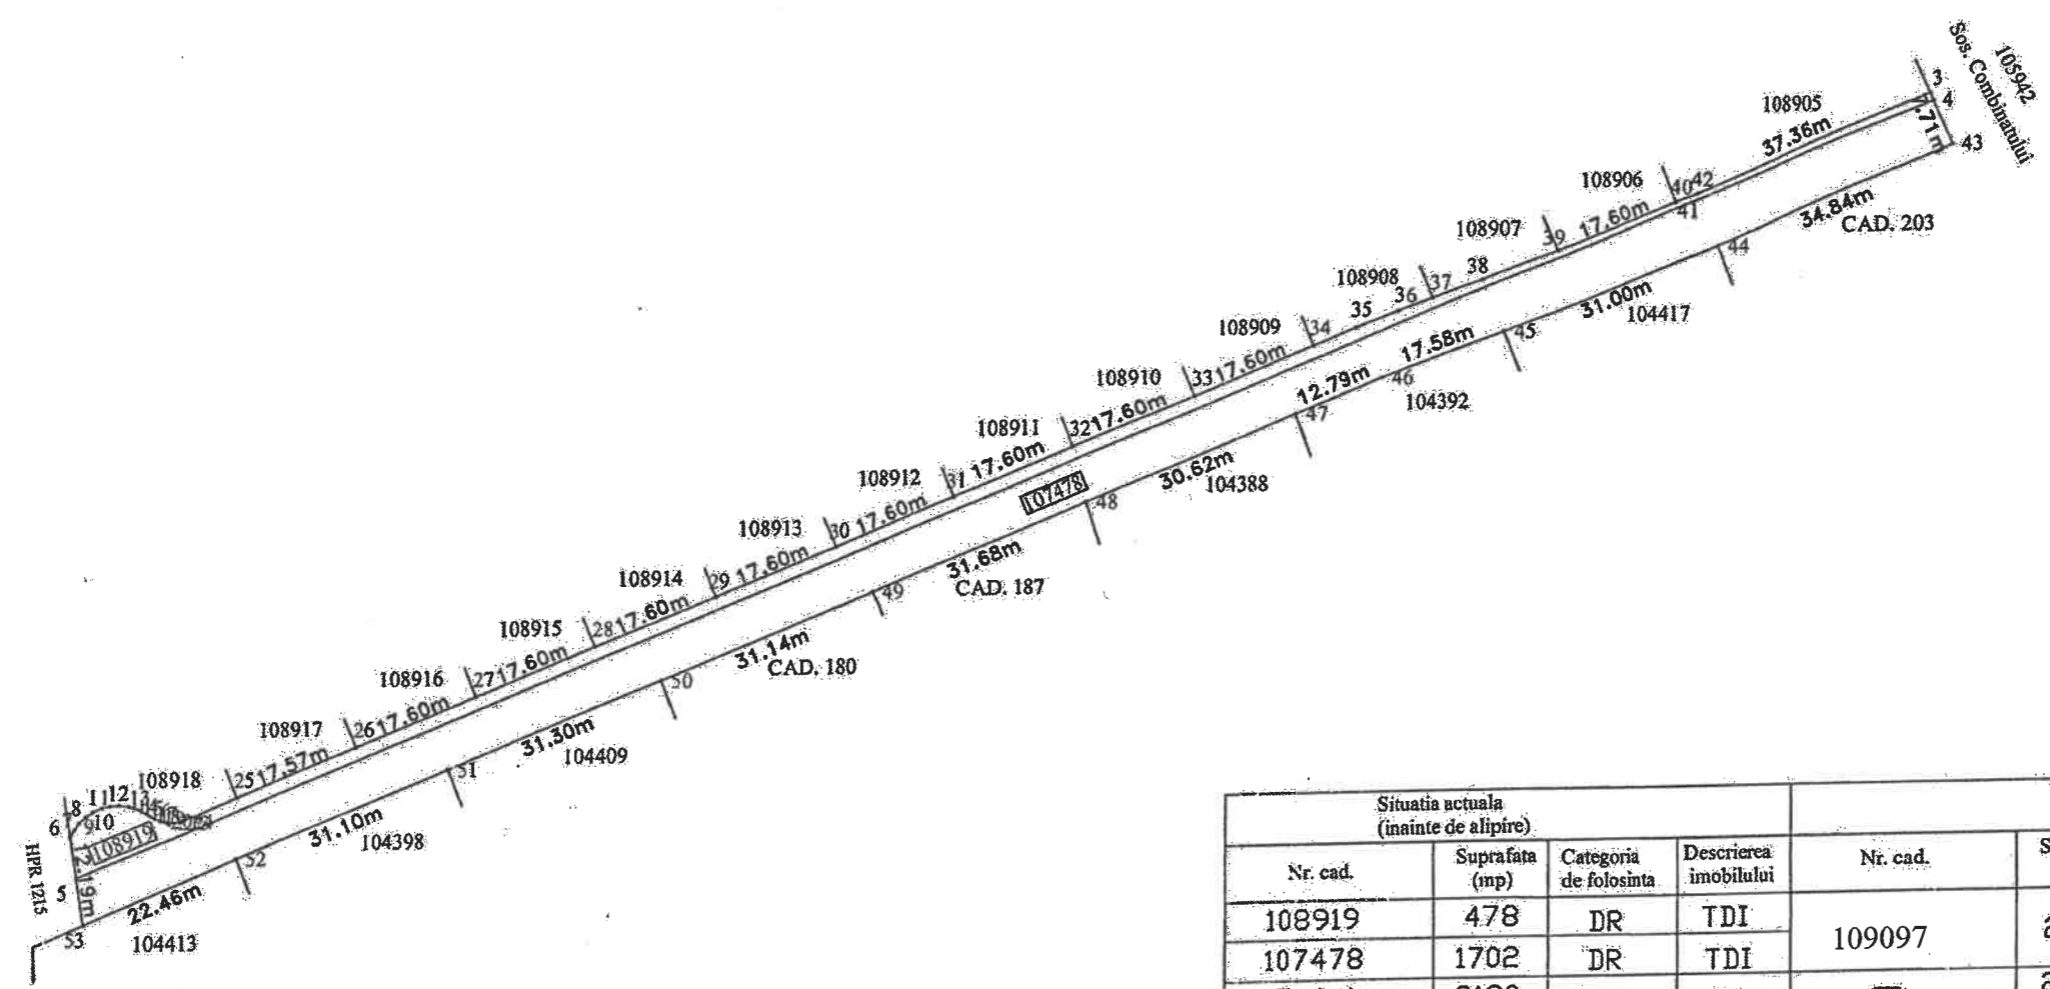

Situatia actuala (inainte de alipire)				Situatia viitoare (dupa alipire)			
Nr. cad.	Suprafata (mp)	Categoria de folosinta	Descrierea imobilului	Nr. cad.	Suprafata (mp)	Categoria de folosinta	Descrierea imobilului
108919	478	DR	TDI	109097	2180	DR	TDI
107478	1702	DR	TDI				
<b>Total</b>	<b>2180</b>	—	—	—	<b>2180</b>	—	—

<p><b>Executant</b> Aut. Seria RO-BV-F Nr. 0136 Confirm executarea masuratorilor la teren, corectitudinea intocmirii documentatiei cadastrale si corespondenta acesteia cu realitatea din teren</p> <p>Semnat digital de ARSU OVIDIU-COSTICA Data: 2025.10.09 09:59:07 +03'00'</p> <p>Semnatura si stampila Data 10.2025</p>	<p><b>Inspector</b> Confirm introducerea imobilului in baza de date integrata si atribuirea numarului cadastral Semnatura si parafa</p> <p>Stampila BCP Data .....</p>
--	--

ARSU OVIDIU-COSTICA



