



PLAN PARTER

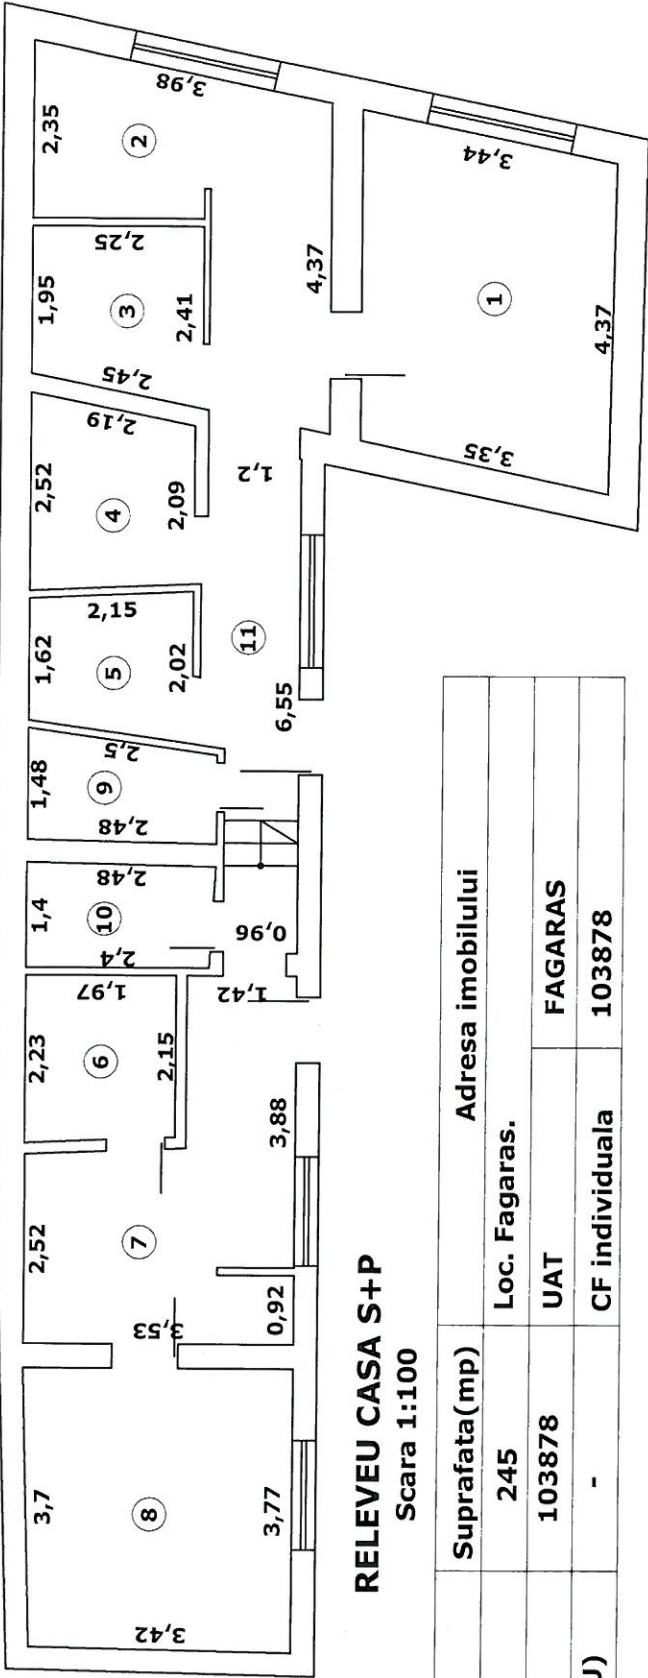

RELEVEU CASA S+P
Scara 1:100

Nr. cad. al terenului	Suprafata(mp)	Adresa imobilului	
		Loc. Fagaras.	
103878	245	UAT	FAGARAS
Cartea funciara nr.	103878	CF individuala	103878
Cod unitate individuala (U)	-		

PLAN SUBSOL

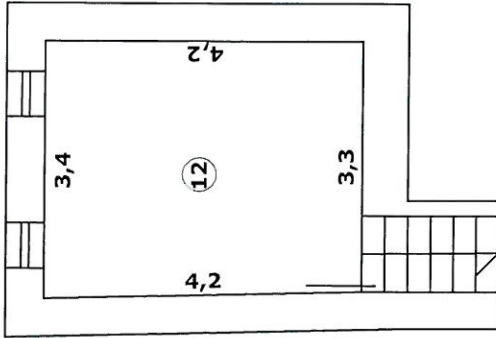

Nr. incapere	Denumire incapere	Supraf. utila (mp)
1	Birou	14.6
2	Birou	11.7
3	Birou	4.9
4	Birou	5.1
5	Birou	3.9
6	Birou	4.3
7	Birou	12.3
8	Birou	13.0
9	Baie	3.3
10	Baie	3.4
11	Hol	7.7
12	Pivnita	14.1
Suprafata utila = 84.2 mp		
Suprafata utila totala = 98.3 mp		
Intocmit, ing. Arsu Ovidiu		
CERTIFICAT DE AUTORIZARE		
Autorizata de ANCP sa execute lucrari de cadastru, geodezie, cartografie		
SERIA RO-BV-F, Nr.0136		
OVIDIU-COSTICA		
AR SU		
CATEGORIA B		
Data 04.2025		